




2 H/C PARKING SIGN
SCALE: 1" = 1'-0"

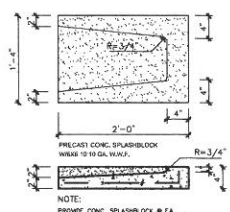


3 SPLASH BLOCK DETAIL
SCALE: 1" = 1'-0"

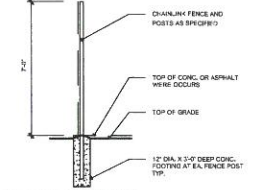


4 CHAINLINK FENCE
SCALE: 1" = 1'-0"

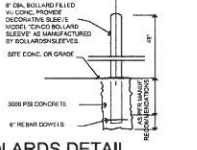


5 BOLARDS DETAIL
SCALE: 1" = 1'-0"

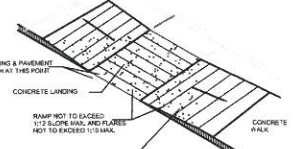

6 RAMP DETAIL
N.T.S.

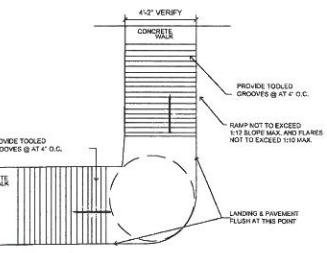


7 RAMP DETAIL
N.T.S.

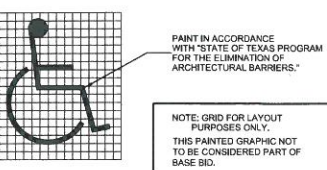

8 PTD. H/C SYMBOL
N.T.S.

- SITE PLAN NOTES:**
- PROVIDE TEMPORARY CONSTRUCTION FENCES AT EXTERIOR AREAS CONSTRUCTION FENCES, BARRIERS, ETC. SHALL BE USED DURING THE ENTIRE JOB TO PROTECT PROPERTY & PUBLIC SAFETY.
 - ALL CONC. WALKS SHALL HAVE MAX. 1% SLOPES AND 2% CROSS SLOPES. SEE CIVIL DRAWINGS FOR T.O. PAVEMENT ELEVATIONS AND SITE DRAINAGE.
 - NEW CONC. WALK SURFACES SHALL RECEIVE A MEDIUM BRONZ FINISH.
 - ARCH. SITE PLAN IS BASED IN SURVEY PLAN BY K. LOVE ENGINEERING.
 - PROVIDE A SMOOTH TRANSITION BETWEEN NEW AND EXIST. ASPHALT.
 - FOR EXTERIOR LIGHTING REFER TO M.E.P. PLANS.
 - UNLESS NOTED OTHERWISE ON THIS SHEET, ALL WORK OUTSIDE THE LIMITS OF FIRST PHASE AS NOTED ON PLANS IS NOT IN CONTRACT.

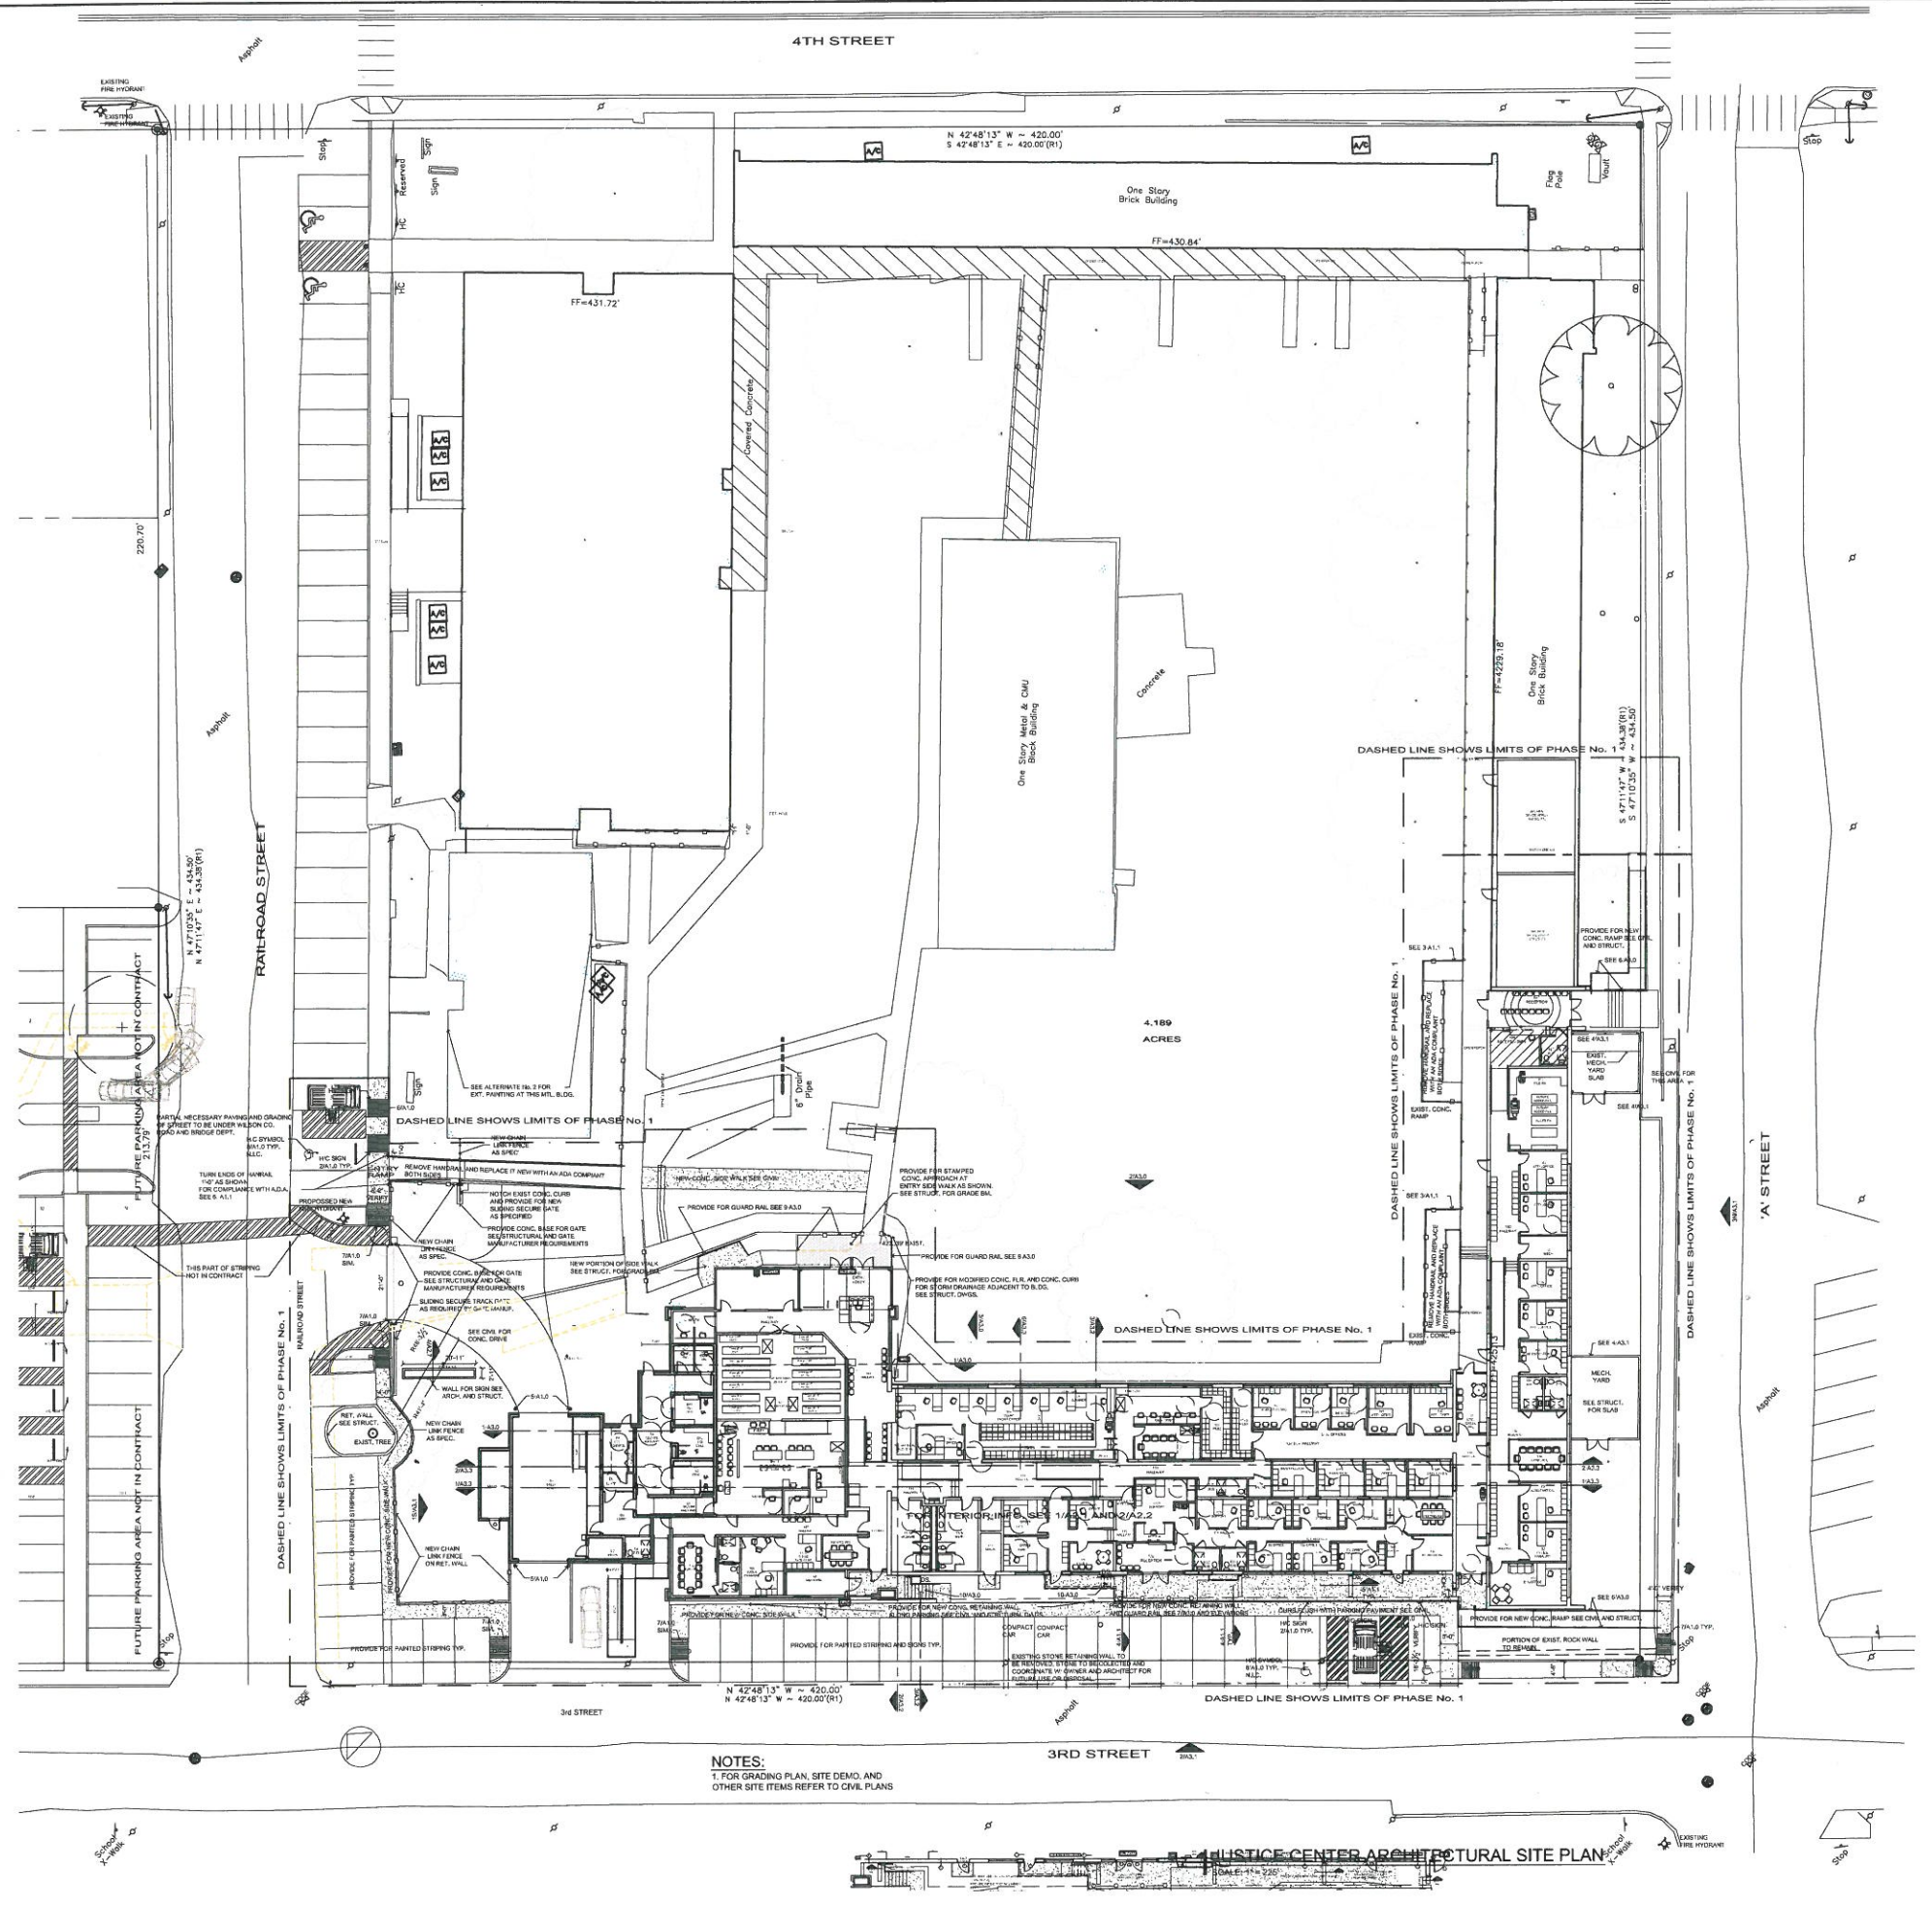

NOTES:
1. FOR GRADING PLAN, SITE DEMO, AND OTHER SITE ITEMS REFER TO CIVIL PLANS

North

**WILSON COUNTY
CRIMINAL JUSTICE CENTER
EXISTING CAMPUS BUILDING RETROFIT & FINISH-OUT**
1103 4TH. STREET, FLORESVILLE, TX. 78114

THORN GRAVES
ARCHITECTS & INTERIORS
100 MONTECLOK • ALAMO HEIGHTS, TX 78009 • PHONE 512-226-5104 • FAX 512-226-9185

NO.	REVISIONS / DATE
AD-3	08-09-2013
AD-2	08-08-2013
AD-1	08-05-2013

PRELIMINARY FOR PRICING ONLY


DRAWN	PROJECT NO.
MS	1221
CHECKED	DATE:
LAT	07.19.2013
SCALE:	AS NOTED
DRAWING TITLE:	ARCHITECTURAL SITE PLAN
SHEET NO.:	A1.0

THIS DOCUMENT IS THE PROPERTY OF THORN + GRAVES ARCHITECTS. REPRODUCTION IN WHOLE OR PART WITHOUT WRITTEN AUTHORIZATION IS PROHIBITED.



**WILSON COUNTY
CRIMINAL JUSTICE CENTER
EXISTING CAMPUS BUILDING RETROFIT & FINISH-OUT**
1103 4TH. STREET, FLORESVILLE, TX, 78114

**THORN GRAVES
ARCHITECTS**
105 SOUTHWEST HWY. • ALAMO HEIGHTS, TX 78003 • PHONE: 281.252.2334 • FAX: 713.252.0186

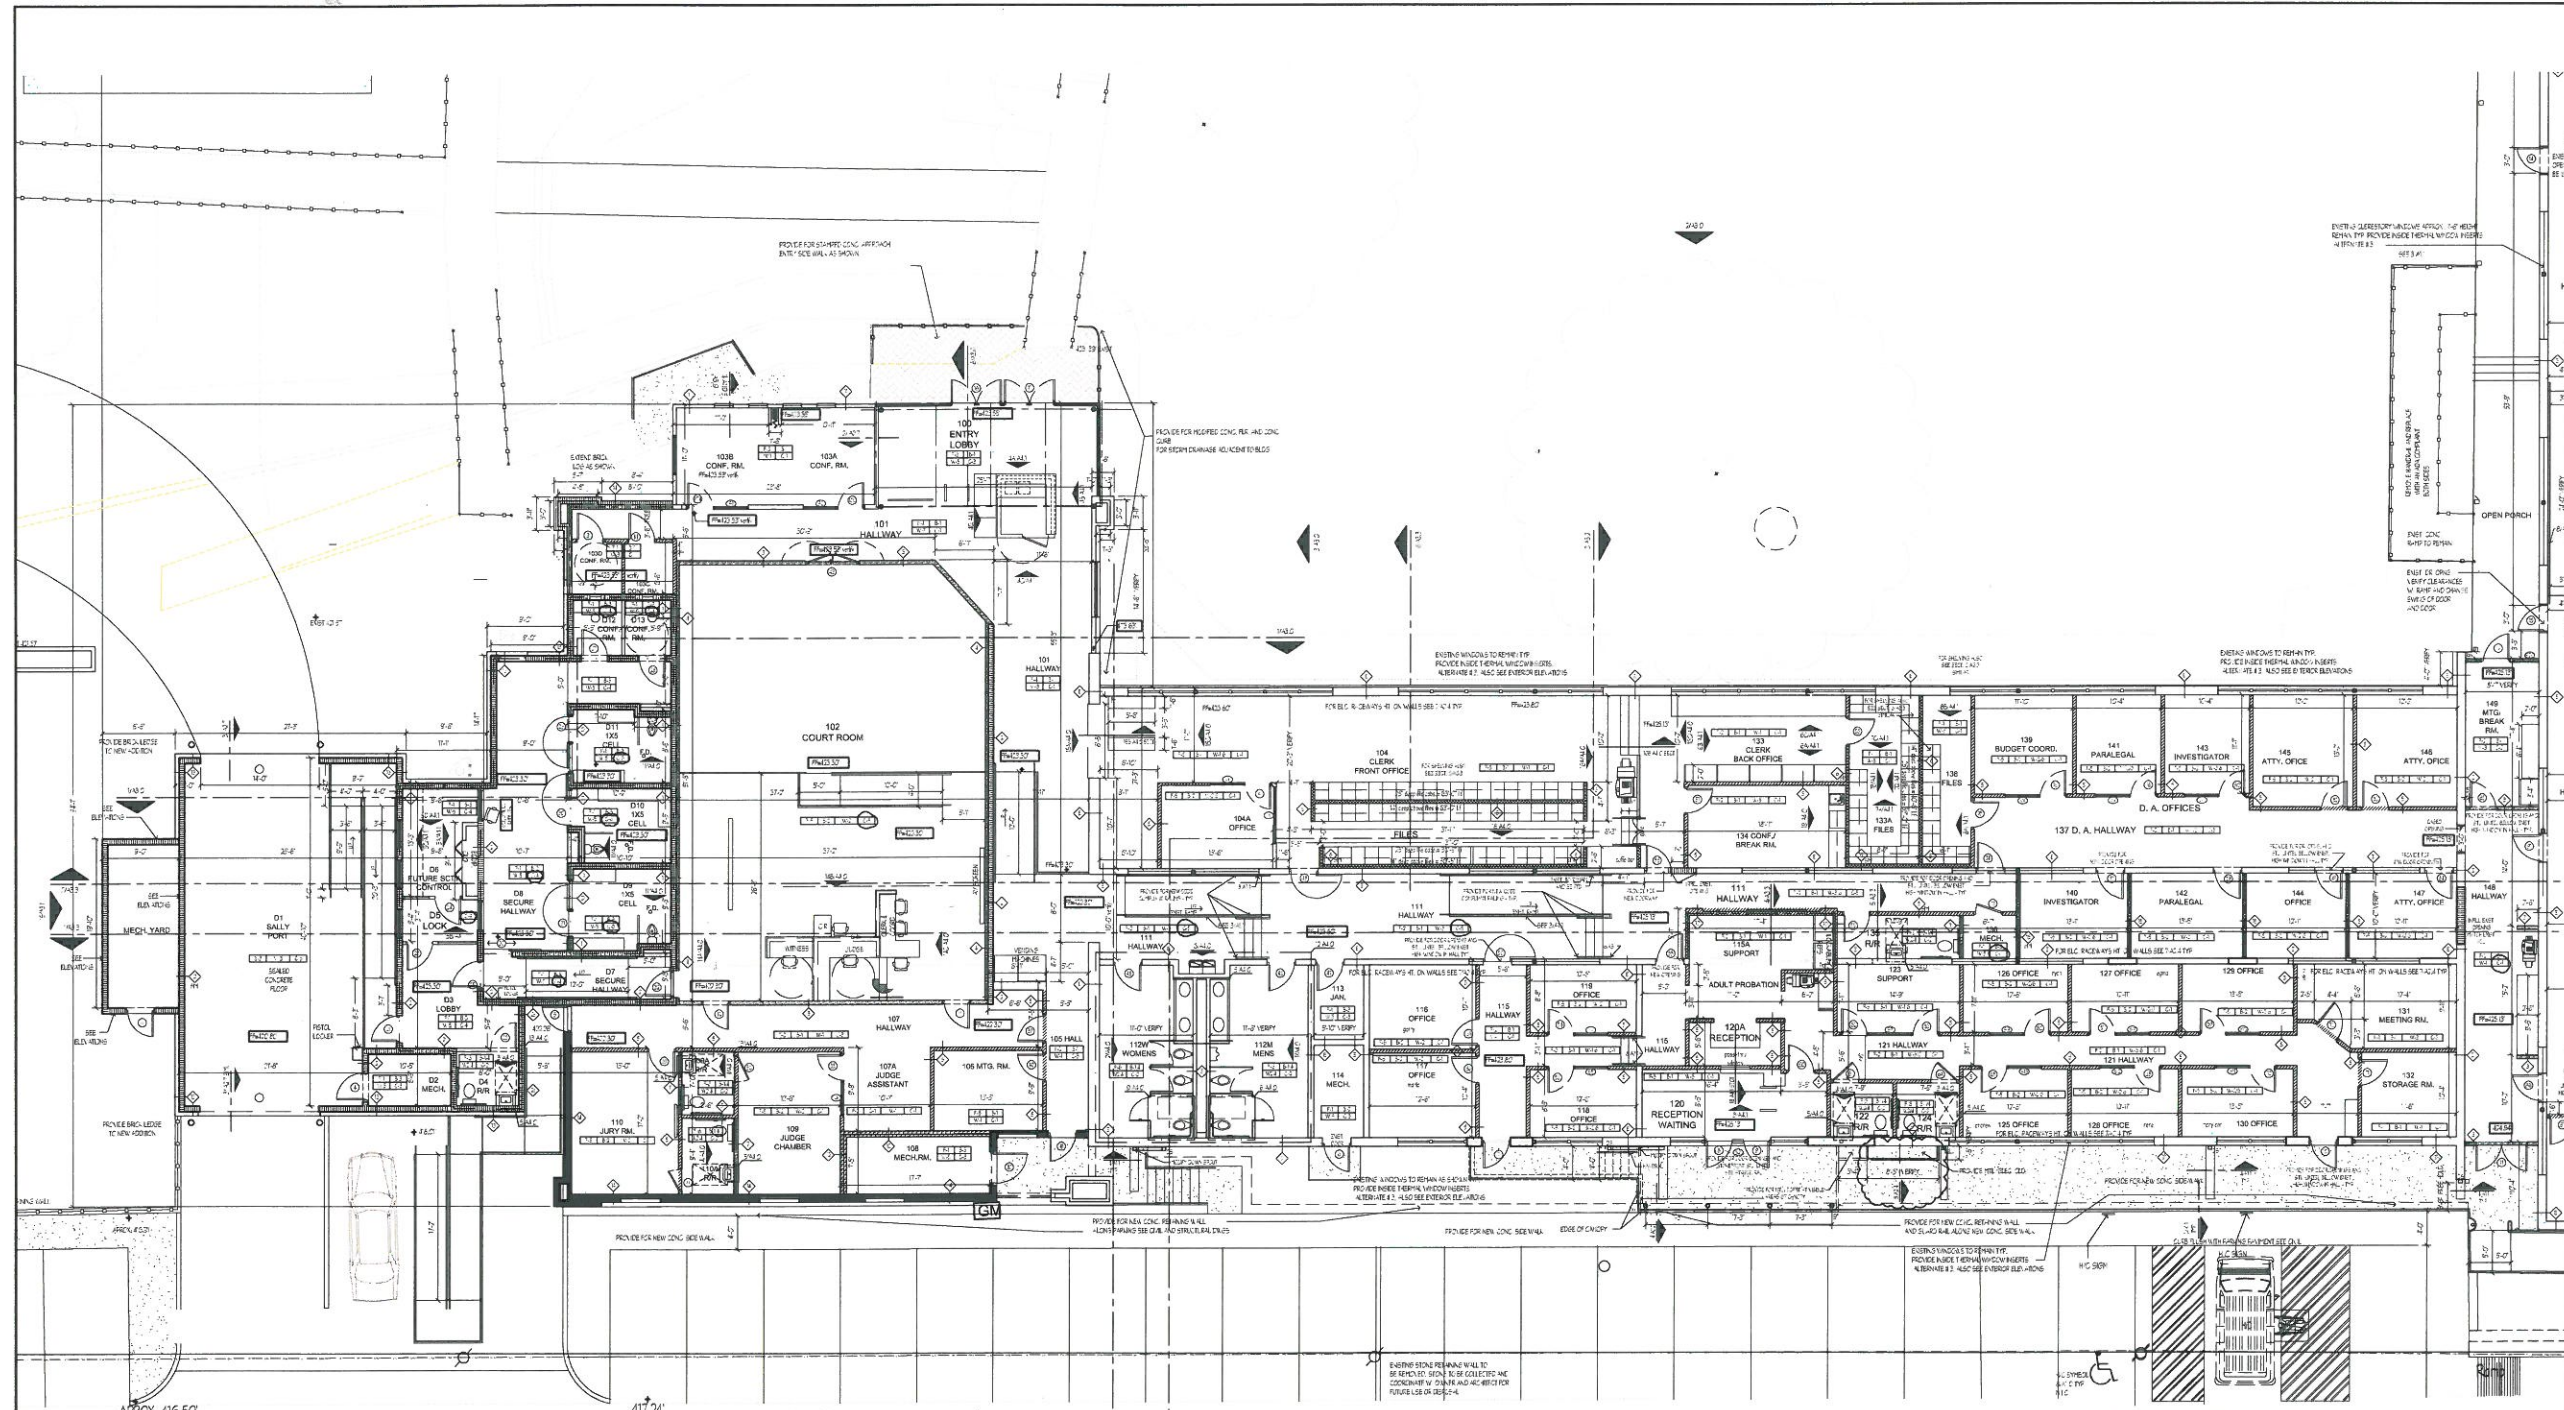

APPROX. 416.50'

417.24'
N 42°48'13" W ~ 420.00'
N 42°48'13" W ~ 420.00'(R1)

Asphalt

1 BUILDING FLOOR PLAN (NEW WORK)
SCALE: 1/8" = 1'-0"

1 NEW WORK FLOOR PLAN
SCALE: 1/8" = 1'-0"

NOTES:

ALL FINISHES SHOWN IN PLANS
IS FOR REFERENCE ONLY - ALL
- EXCEPT FOR HALL VAC, DETAILED ON PLANS

3RD STREET

FINISH SCHEDULE

FINISH SCHEDULE LEGEND		NO.	FLOOR	NO.	BASE	NO.	WALLS	NO.	CEILING	NO.	PAINTS	NO.	TILES & ACCENTS
F-1	VCT-5 SOLID PATTERN (COLOR TO BE SELECTED)	B-1	1" RUBBER CONV. BASE	W-1	TEXTURE LIGHT GRANITE PELL. PAINT P-1	C-1	2" x 2" LAM. ACOUSTIC TILE	P-1	SHERWIN WILLIAMS SUPERPAINT OR EQ. COLOR (T.S.D.) FINISH SATIN	T-1	180		
F-2	VCT-5 COLOR PATTERN (TO BE SELECTED)	B-2	4" PINE BASE MOLD PROFILE T.S.D. (COLOR TO BE SELECTED)	W-2	TEXTURE LIGHT GRANITE PELL. PAINT P-2	C-2	2" x 2" LAM. ACOUSTIC TILE VINYL FACE	P-2	SHERWIN WILLIAMS SUPERPAINT OR EQ. COLOR (T.S.D.) FINISH SATIN	T-2	107 USEC		
F-3	VCT-5 COLOR PATTERN (TO BE SELECTED)	B-3	2" SQUARE SEALANT GROUT	W-3	TEXTURE LIGHT GRANITE PELL. PAINT BIOD. PAINT	C-3	STRUCTURE ABOVE W/ FINISH BOWL SOUND INSULATION	P-3	SHERWIN WILLIAMS SUPERPAINT OR EQ. COLOR (T.S.D.) FINISH SATIN				
F-4	VCT-5 COLOR PATTERN (TO BE SELECTED)	B-4	CERAMIC TILE BASE (SEE A2.5 - INT. BLVD.)	W-4	CERAMIC TILE	C-4	2" SUSPENDED GYP. BO. (SEE REQUIREMENTS FOR DETENTION AREAS)	P-4	SHERWIN WILLIAMS SUPERPAINT OR EQ. COLOR (T.S.D.) FINISH SATIN				
F-5	TILE CARPET - COLOR (S) TO BE SELECTED			W-5	SHERWIN WILLIAMS BIOD.	C-5	STRUCTURE ABOVE W/ BOWL SOUND INSULATION	P-5	SHERWIN WILLIAMS SUPERPAINT OR EQ. COLOR (T.S.D.) FINISH PLAT				
F-6	CERAMIC TILE (NON SUPPORT)			W-6	CURTAIN WALL STOREFRONT	C-6	STEEL PLATE REFER TO 01-46.3 FOR DETAILS	P-6	SHERWIN WILLIAMS SUPERPAINT OR EQ. COLOR (T.S.D.) FINISH SEMI-GLOSS				

PRELIMINARY
FOR
PRICING ONLY

DRAWN: MS PROJECT NO: 1221
CHECKED: LAT DATE: 07.19.2013
SCALE: AS NOTED
DRAWING TITLE: 3rd STREET NEW WORK FLOOR PLANS

SHEET NO:
A2.1




**WILSON COUNTY
CRIMINAL JUSTICE CENTER
EXISTING CAMPUS BUILDING RETROFIT & FINISH-OUT**
1103 4TH. STREET, FLORESVILLE, TX. 78114

THORN GRAVES
ARCHITECTS PLANNERS INTERIORS
100 LIGHTCREEK • ALAMO HEIGHTS, TX 78009 • PHONE: (512) 292-0104 • FAX: (512) 292-0188

NO.	REVISIONS / DATE
AD-3	08-29-2013
AD-2	08-06-2013
AD-1	08-03-2013

PRELIMINARY-
FOR
PRICING ONLY

DRAWN: MS PROJECT NO.: 1221
CHECKED: LAT DATE: 07.19.2013
SCALE: AS NOTED
DRAWING TITLE: A STREET NEW WORK FLOOR PLANS
SHEET NO.: **A2.2**

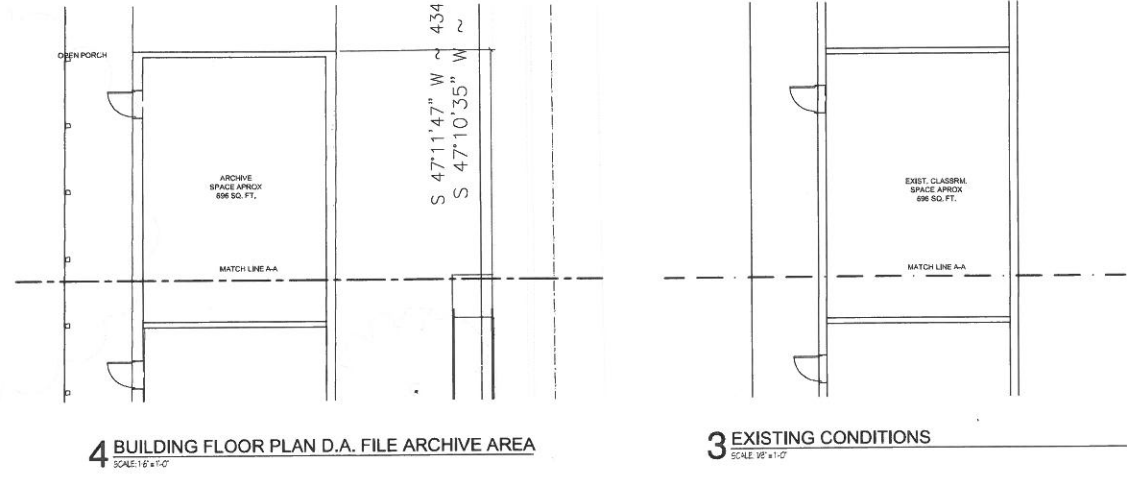

4 BUILDING FLOOR PLAN D.A. FILE ARCHIVE AREA
SCALE: 1/8" = 1'-0"


3 EXISTING CONDITIONS
SCALE: 3/8" = 1'-0"

DESCRIPTION:
1. FLOOR FINISH: CONSTRUCTION FINISHES AS SHOWN WITH CONSTRUCTION CONSTRUCTION FINISHES, ETC. SHALL BE AS SHOWN ON THE DRAWING OR TO PROTECT EXISTING FLOOR FINISHES.
NOTES:
1. ALL DIMENSIONS SHOWN IN PLANS
IS FOR REFERENCE ONLY "N.C."
EXCEPT FOR MILL WORK, DETAILED ON PLANS

FINISH SCHEDULE

FINISH SCHEDULE LEGEND		NO.	FLOOR	NO.	BASE	NO.	WALLS	NO.	CEILING	NO.	PAINTS	NO.	TILES & ACCENTS
FLOOR	FA	B-1	100% SELF-FINISHING (COLOR TO BE SELECTED)	B-1	F RUBBER GYVE BASE	W-1	TEXTURE LIGHT ORANGE PEEL PLANT PAINT	C-1	2-1/2" LAMINATED ACOUSTIC TILE	P-1	SHERWIN WILLIAMS SUPERPAINT OR EC. COLOR (T & D) FINISH SATIN	T-1	T&G
BASE	BA	F-2	100% SELF-FINISHING (COLOR TO BE SELECTED)	B-2	F FINE BASE (MOLD, PROFILE T&C, COLOR TO BE SELECTED)	W-2	TEXTURE LIGHT ORANGE PEEL PLANT PAINT	C-2	2-1/2" LAMINATED ACOUSTIC TILE	P-2	SHERWIN WILLIAMS SUPERPAINT OR EC. COLOR (T & D) FINISH SATIN	T-2	NOT USED
WALL	WA	F-3	100% SELF-FINISHING (COLOR TO BE SELECTED)	B-3	CLER EPXY SEALANT OR EC.	W-3	TEXTURE LIGHT ORANGE PEEL PLANT PAINT	C-3	STRUCTURE ACCE V FINISH BLOWN SOUND INSULATION	P-3	SHERWIN WILLIAMS SUPERPAINT OR EC. COLOR (T & D) FINISH SATIN		
CEILING	CA	F-4	100% SELF-FINISHING (COLOR TO BE SELECTED)	B-4	CERAMIC TILE BASE (SEE A2.5 - INT ELEV)	W-4	CERAMIC TILE	C-4	2" SH. 80' STD. (SEE REQUIREMENTS FOR DEFERRED AREAS)	P-4	SHERWIN WILLIAMS SUPERPAINT OR EC. COLOR (T & D) FINISH SATIN		
FLOOR	FA	F-5	TILE CARPET - (COLOR) TO BE SELECTED			W-5	SHERWIN WILLIAMS EPXY	C-5	STRUCTURE ACCE V FINISH BLOWN SOUND INSULATION	P-5	SHERWIN WILLIAMS SUPERPAINT OR EC. COLOR (T & D) FINISH SATIN		
WALL	WA	F-6	CERAMIC TILE (NON SLIPPER)			W-6	CURTAIN WALL STOREFRONT			P-6	SHERWIN WILLIAMS SUPERPAINT OR EC. COLOR (T & D) FINISH SATIN		

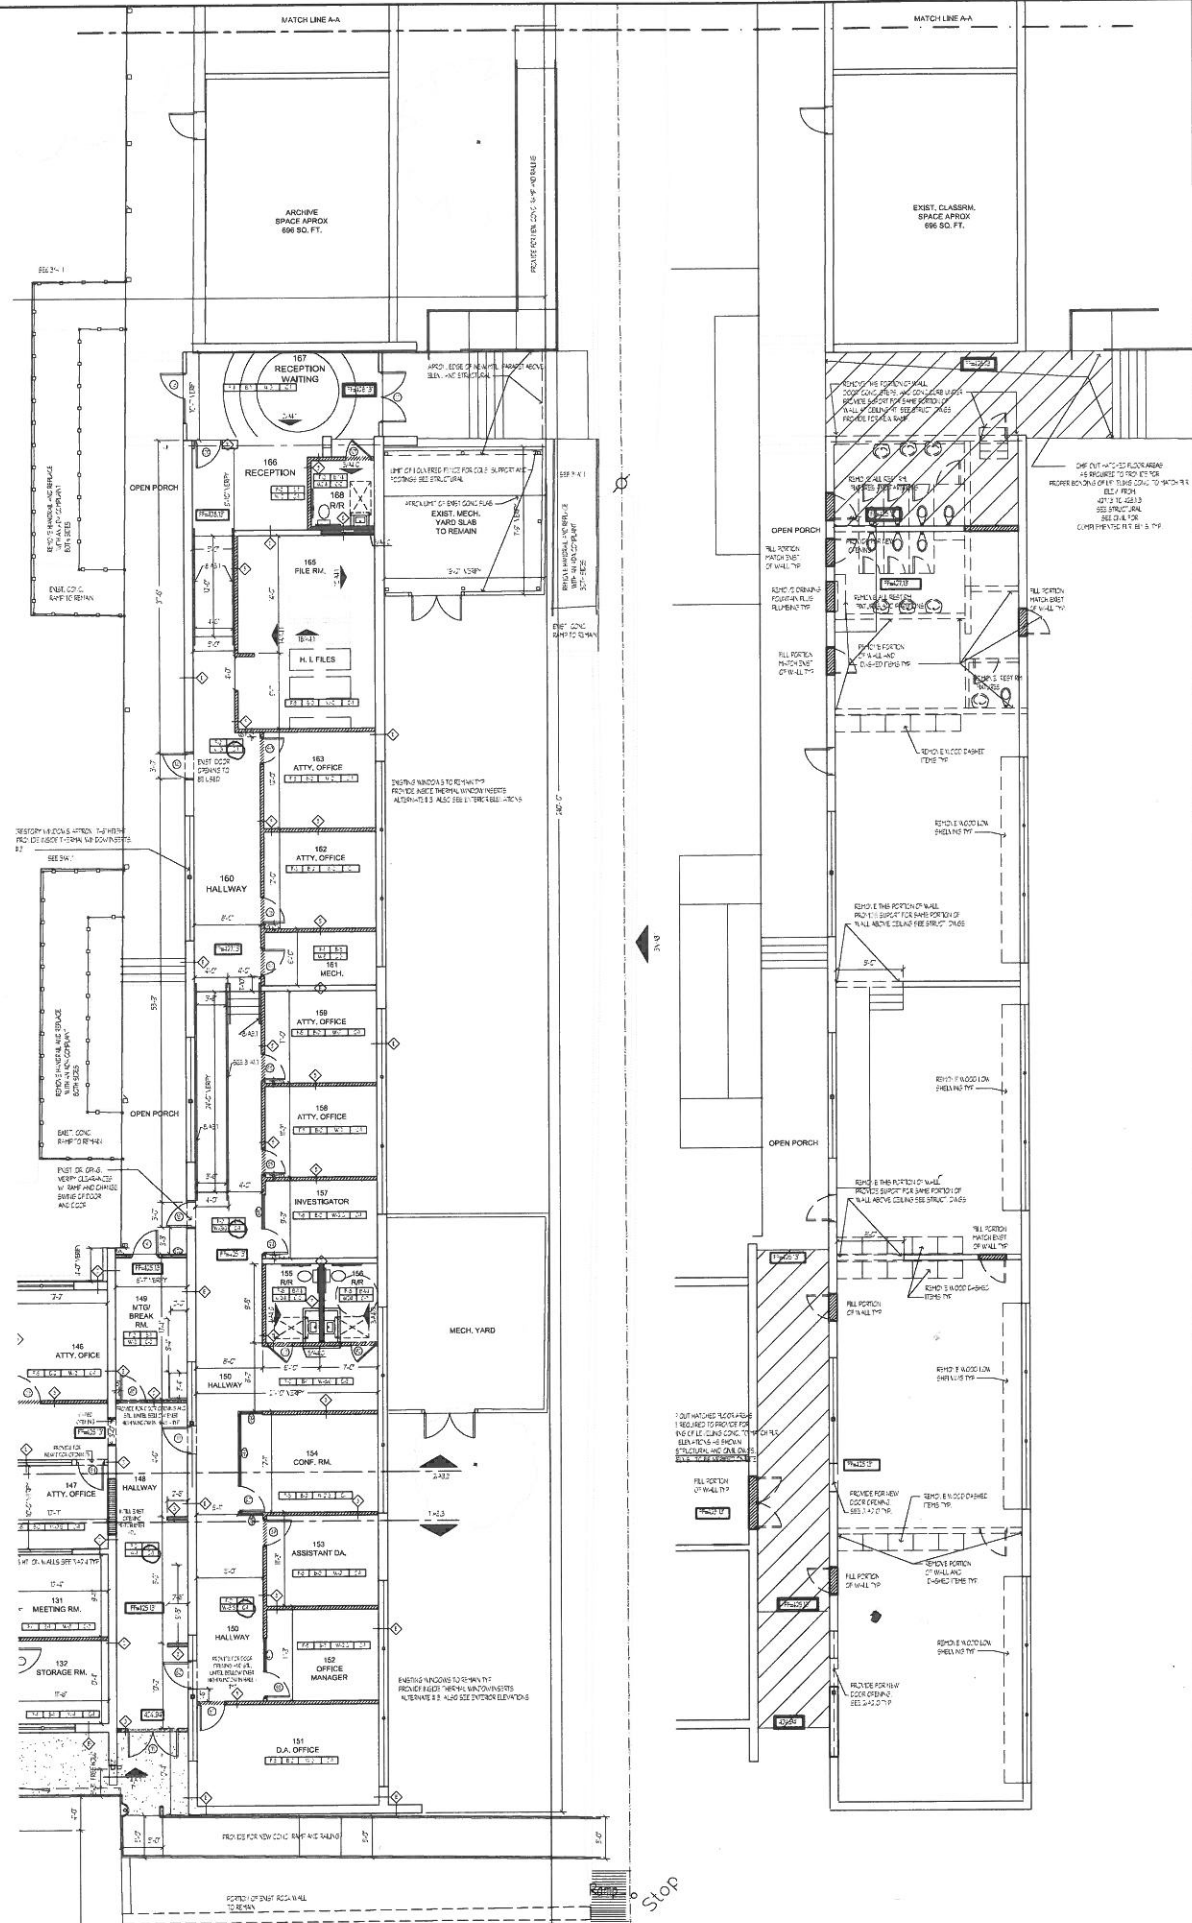

2 BUILDING FLOOR PLAN D.A. AREA (NEW WORK)
SCALE: 1/8" = 1'-0"

1 EXISTING CONDITIONS & DEMO FLOOR PLAN
SCALE: 1/8" = 1'-0"
SHOWING FLOOR, WALLS FILLING AREAS AND NEW OPENINGS




WILSON COUNTY
CRIMINAL JUSTICE CENTER
 EXISTING CAMPUS BUILDING RETROFIT & FINISH-OUT
 1103 4TH. STREET, FLORESVILLE, TX. 78114

THORN GRAVES
 ARCHITECTS PLANNERS INTERIORS
 108 WINDY HILL - ALAMO HEIGHTS, TX. 78009 • PHONE: 281-292-2104 • FAX: 281-292-2108


PRELIMINARY
 FOR
 PRICING ONLY

DRAWING: MS PROJECT NO.: 1221
 CHECKED: LAT DATE: 07.19.2013
 SCALE: AS NOTED
 DRAWING TITLE: ELEVATIONS AND SECTIONS


SHEET NO.: **A3.0**

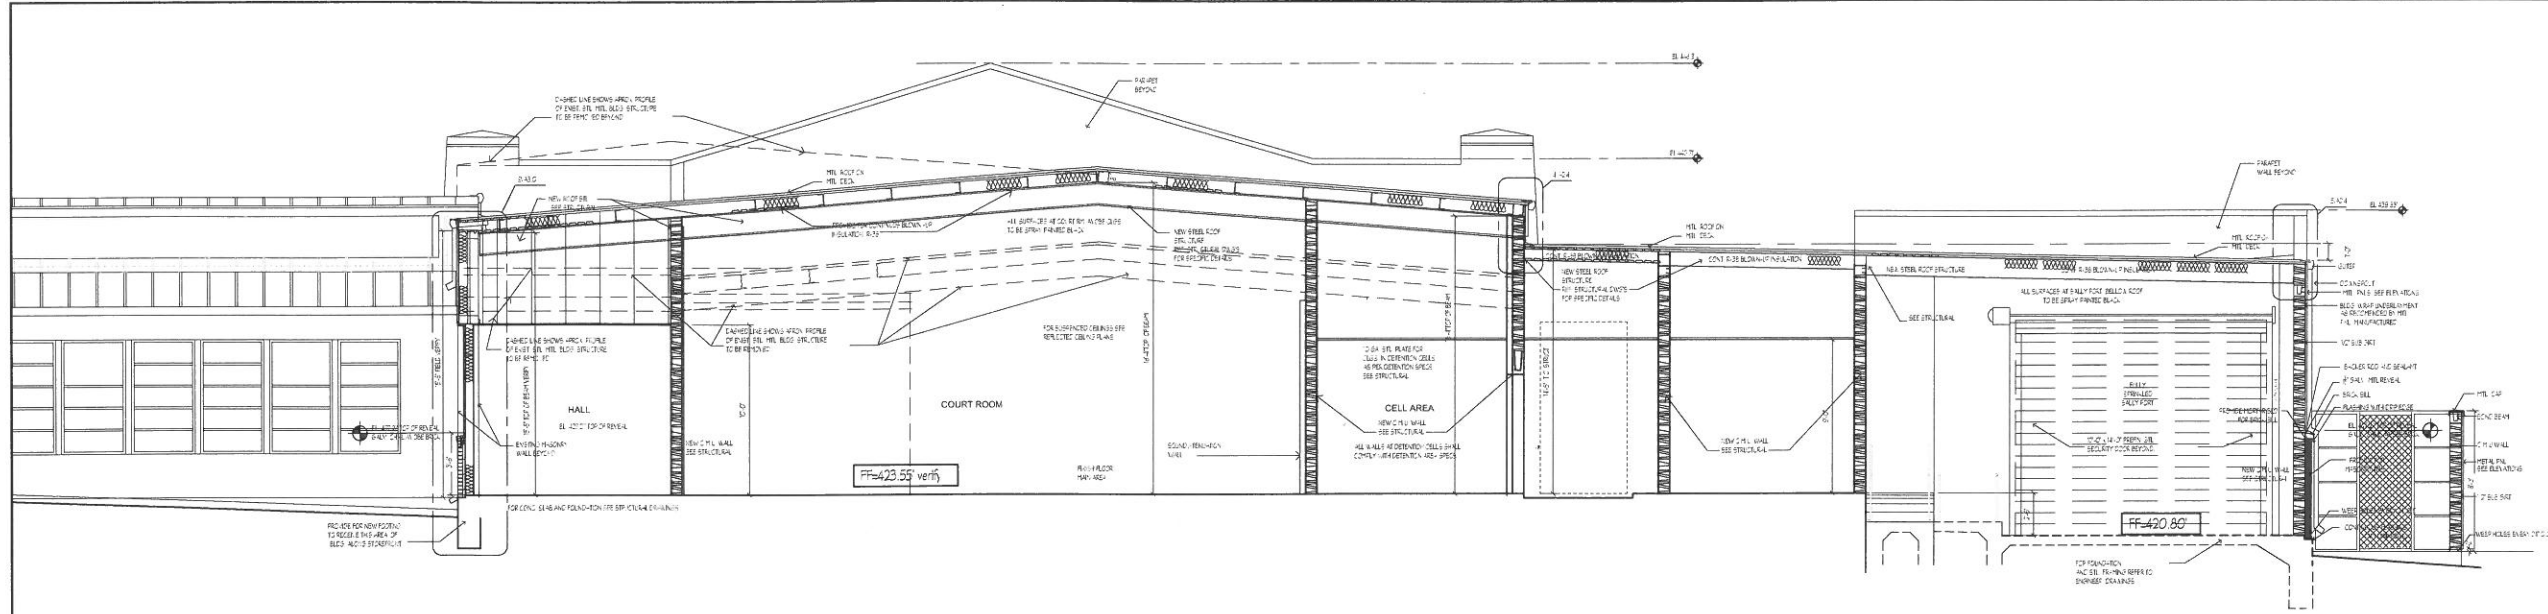

1 JUSTICE CENTER SECTION
 SCALE 1/4" = 1'-0"

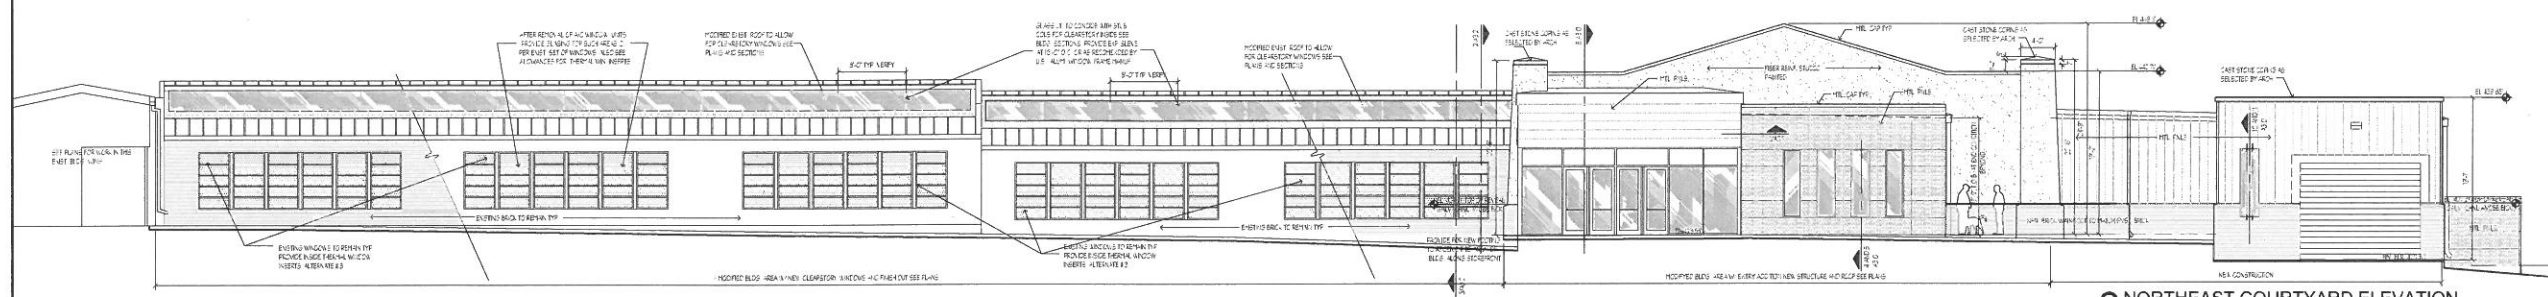


2 NORTHEAST COURTYARD ELEVATION
 SCALE 1/8" = 1'-0"

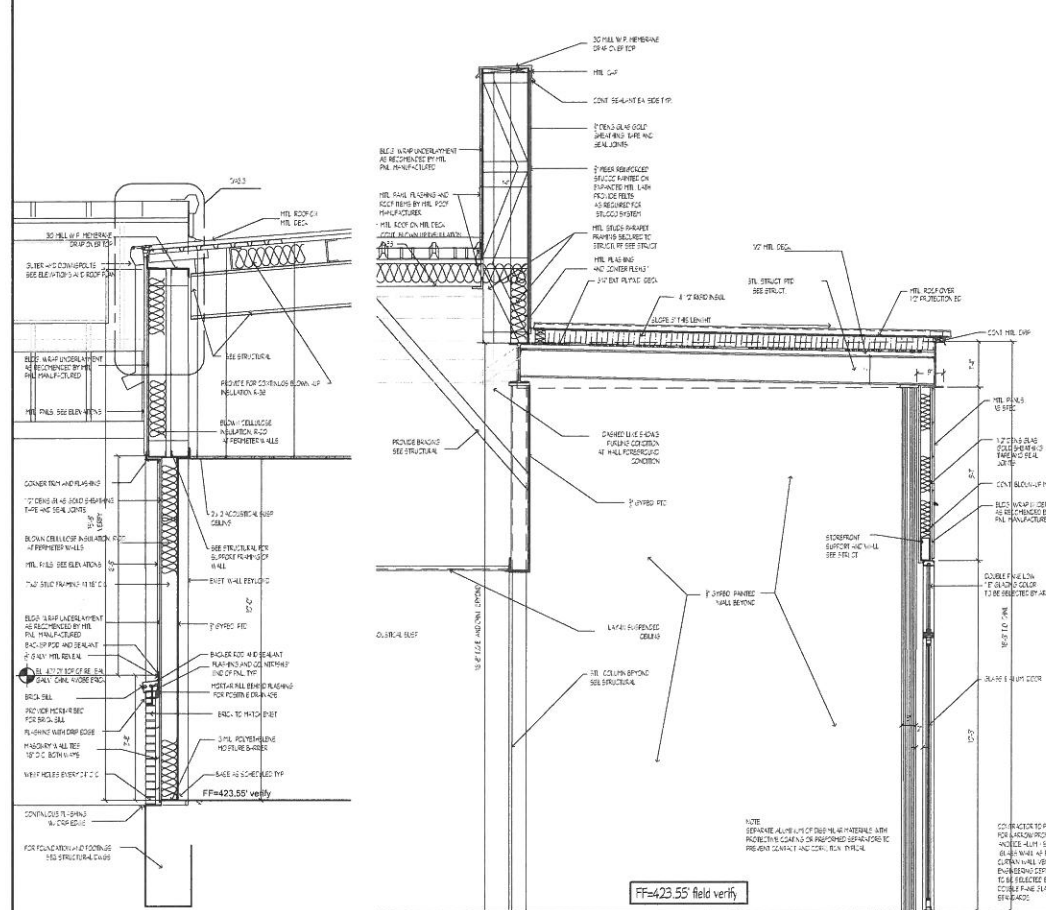


9 WALL DETAIL
 SCALE 1/4" = 1'-0"


8 ENTRY DETAIL
 SCALE 1/4" = 1'-0"

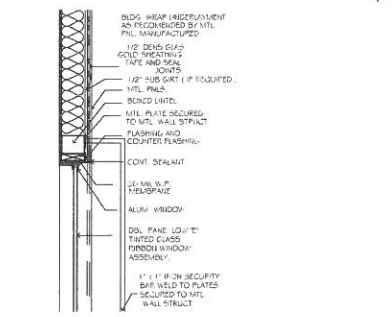


10 HEAD DETAIL
 SCALE 3/4" = 1'-0"

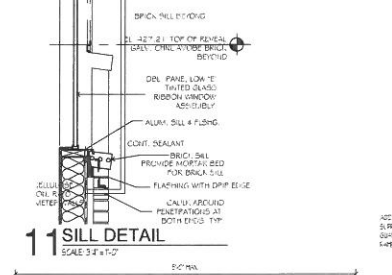


11 SILL DETAIL
 SCALE 3/4" = 1'-0"

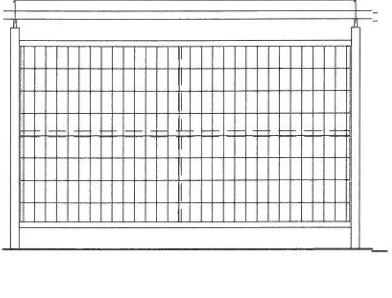

7 GUARDRAIL ELEV. SECT. DETAIL
 SCALE 3/4" = 1'-0"

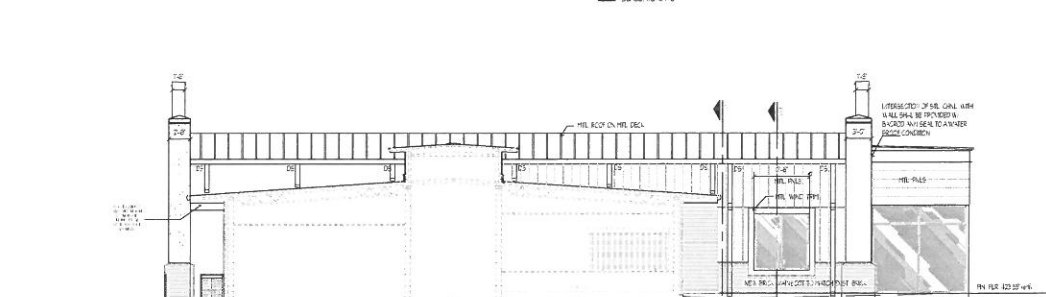

3 SOUTHEAST COURTYARD ELEVATION
 SCALE 1/8" = 1'-0"

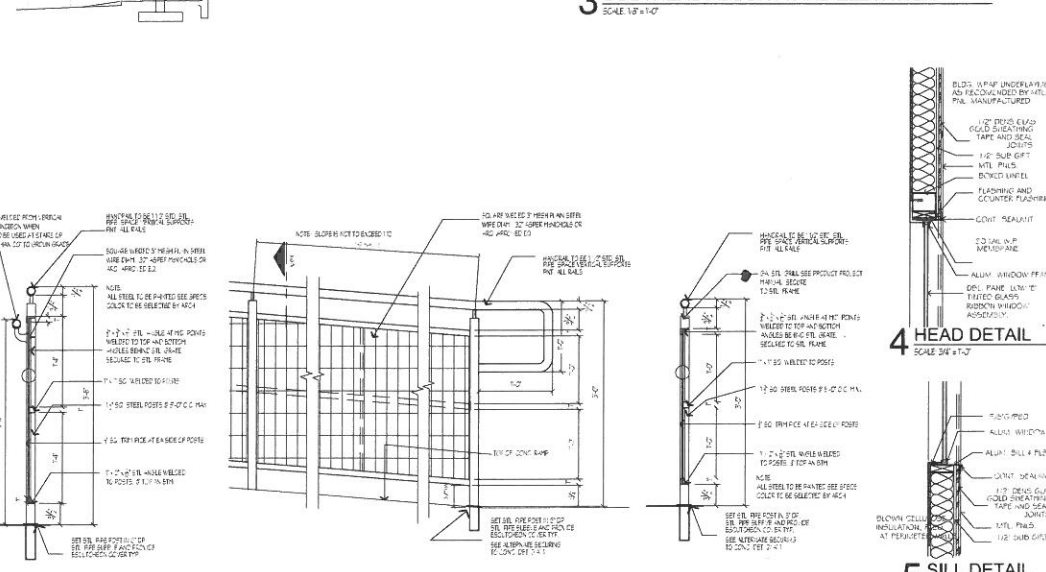

6 RAILING ELEV. SECT. DETAIL
 SCALE 3/4" = 1'-0"

5 SILL DETAIL
 SCALE 3/4" = 1'-0"



WILSON COUNTY
CRIMINAL JUSTICE CENTER
 EXISTING CAMPUS BUILDING RETROFIT & FINISH-OUT
 1103 4TH. STREET, FLORESVILLE, TX. 78114

THORN GRAVES
 ARCHITECTS PLANNERS INTERIORS
 100 MORTON AVE. • ALBUQUERQUE, TX 77009 • PHONE 1-800-221-2104 • FAX 1-800-221-0108













NO.	REVISIONS / DATE
AD-3	08-09-2013
AD-2	08-09-2013
AD-1	08-09-2013

PRELIMINARY
 FOR
 PRICING ONLY

DRAWN:	PROJECT NO.:
MS	1221
CHECKED:	DATE:
LAT	07.19.2013

SCALE: AS NOTED
 DRAWING TITLE:
 SITE ELEVATIONS

SHEET NO.:
A3.1

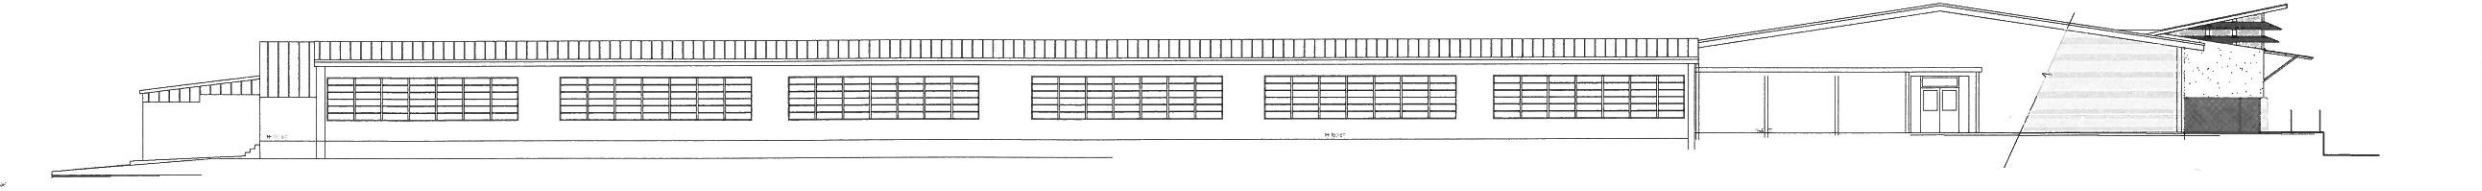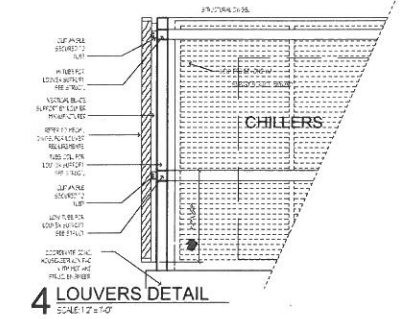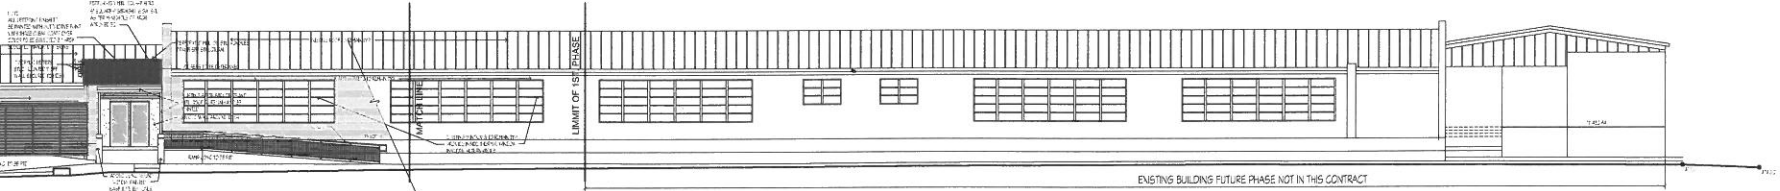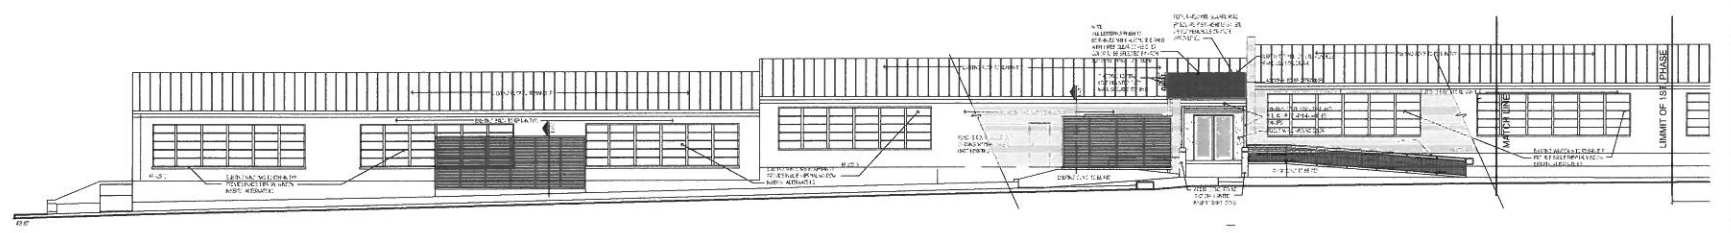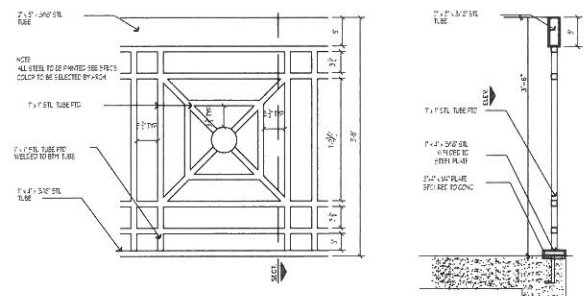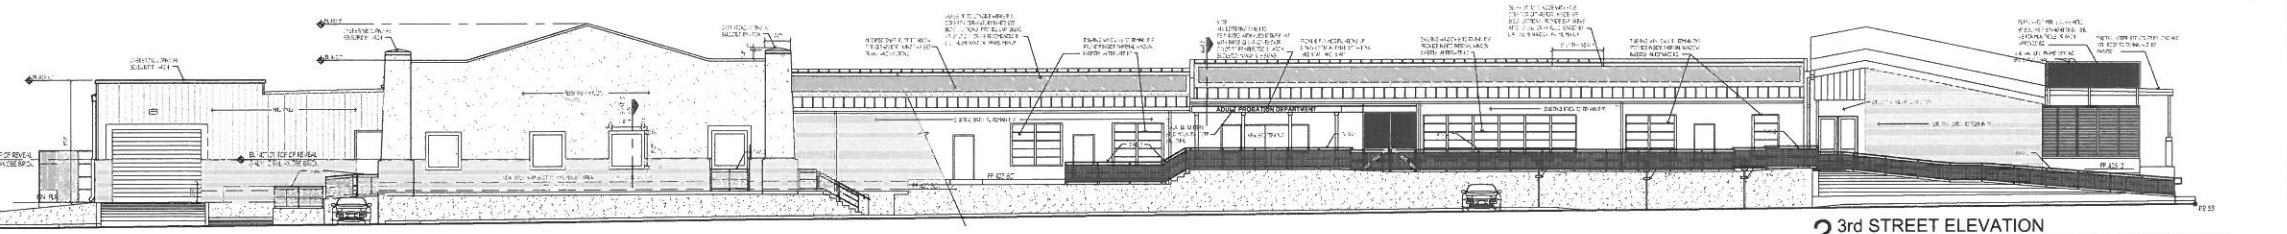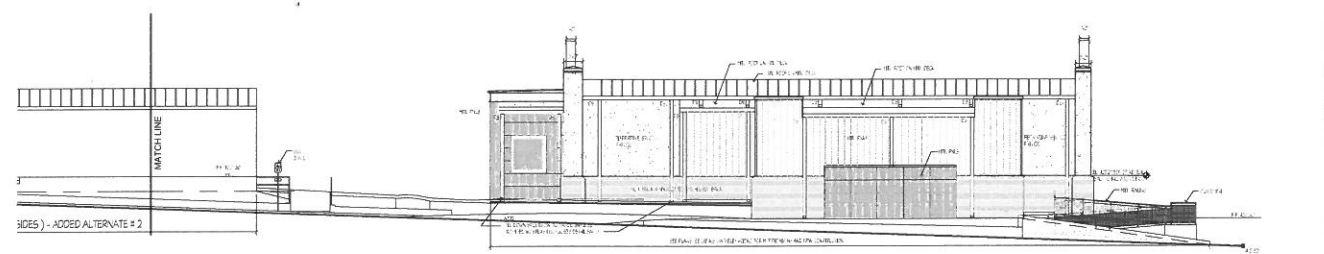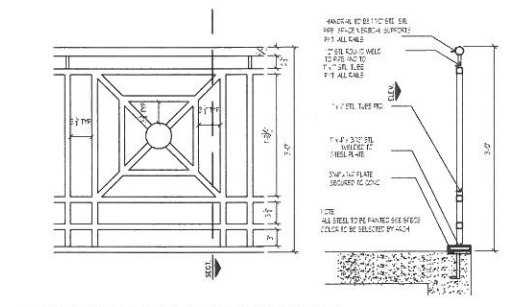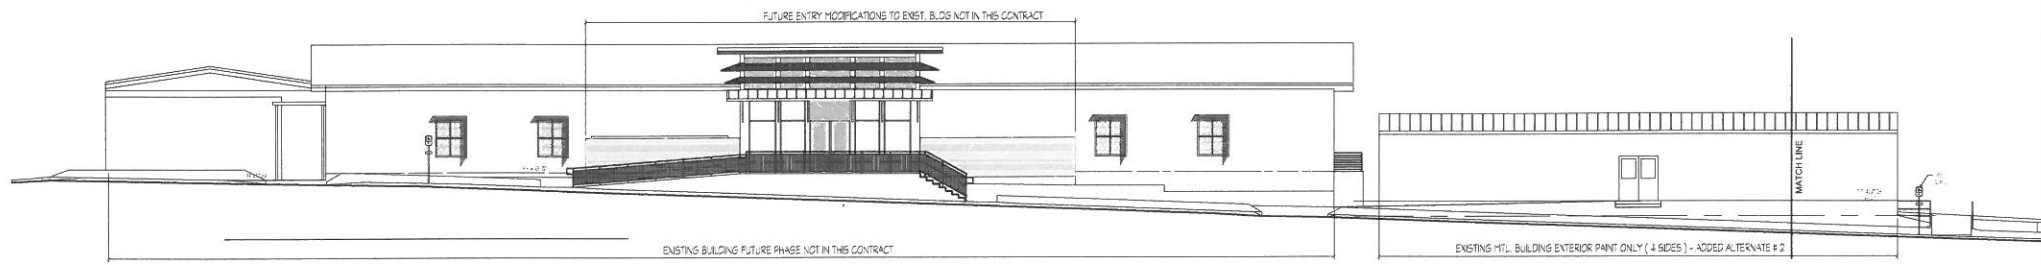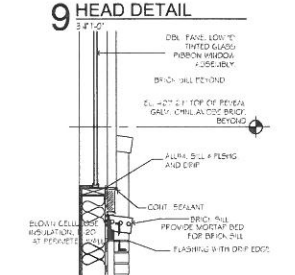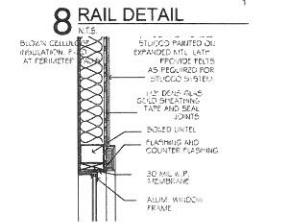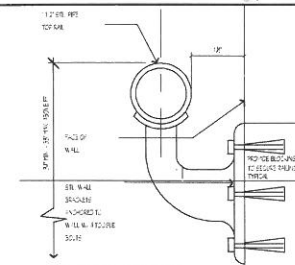

5 4th STREET ELEVATION
 SCALE 3/32" = 1'-0"



WILSON COUNTY
 SAM FORE, JR. PUBLIC LIBRARY
 EXISTING CAMPUS, BUILDING RETROFIT & FINISH-OUT
 1103 4TH. STREET, FLORESVILLE, TX. 78114

THORNGRAVES
 ARCHITECTS PLANNERS INTERIORS
 105 MORTON BLVD. • ALAMO HEIGHTS, TX. 78003 • PHONE: 214.522.6134 • FAX: 214.522.6135

NO. REVISIONS / DATE

PRELIMINARY
 NOT FOR
 CONSTRUCTION

DRAWN: MS PROJECT NO: 1228


CHECKED: LAT DATE: 09.18.2013

SCALE: AS NOTED

DRAWING TITLE:
 BLDG. 100
 LIBRARY
 FLOOR PLAN


SHEET NO:

A2.1

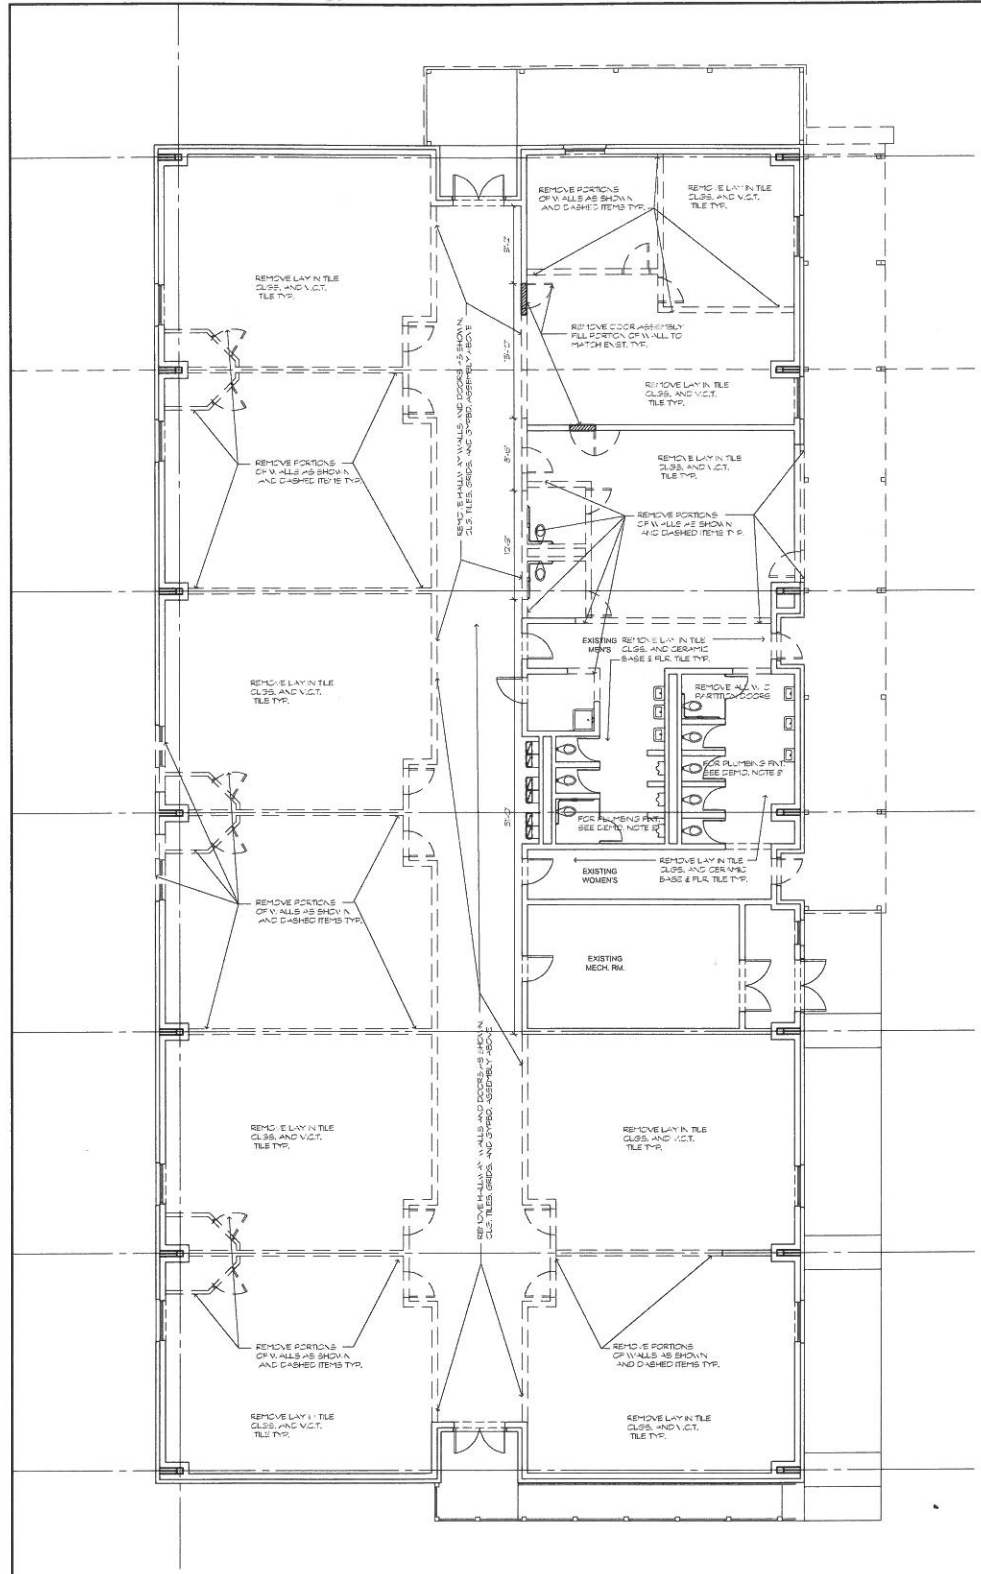

1 BUILDING 100 EXISTING CONDITIONS & DEMO PLAN
 SCALE: 1/8" = 1'-0"

1. ALL FURNITURE SHOWN IN PLANS IS FOR REFERENCE ONLY. ALL EXCEPT FOR MILL WORK DETAILED ON 3-PLANS.
 2. ALL CAFE BAR COUNTERS AND EQUIPMENT NOT IN CONTRACT. PROVIDE SCHEDULE FOR FINISHES ONLY.

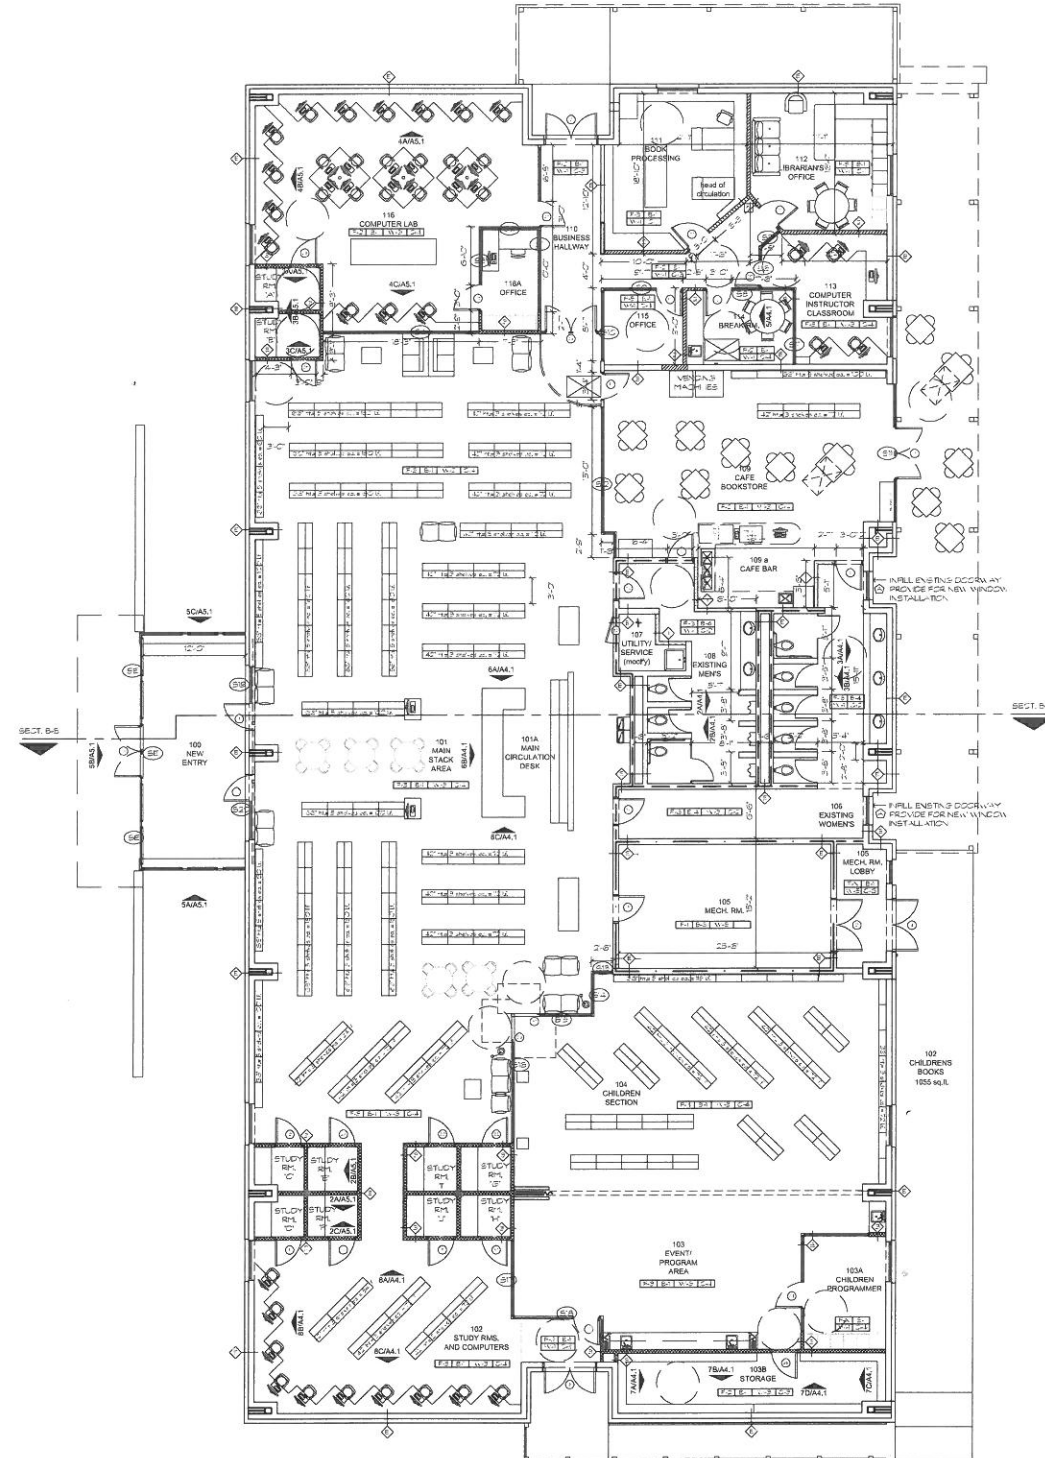

2 BUILDING 100 NEW WORK FLOOR PLAN
 SCALE: 1/8" = 1'-0"

NOTES:
 1. ALL FURNITURE SHOWN IN PLANS IS FOR REFERENCE ONLY. ALL EXCEPT FOR MILL WORK DETAILED ON 3-PLANS.
 2. ALL CAFE BAR COUNTERS AND EQUIPMENT NOT IN CONTRACT. PROVIDE SCHEDULE FOR FINISHES ONLY.

FINISH SCHEDULE LEGEND		FINISH SCHEDULE									
FLOOR	WALL	BASE	WALLS	CEILING	PAINTS	TILES & ACCENTS					
F-1	VCT-505E PATTERN (COLOR TO BE SELECTED)	B-1	4" RUBBER COVE BASE	W-1	TEXTURE LIGHT ORANGE PEEL PAINT-2-1	C-1	2 x 2 LAY-IN ACOUSTIC TILE	P-1	SHERWIN WILLIAMS SUPERPAINT OR EQ COLOR (T.B.C.) FINISH SATN	T-1	TBC
F-2	VCT-505E PATTERN (TO BE SELECTED)	B-2	1/2" BINE BASE MOLD. PROFILE T-3-D (COLOR TO BE SELECTED)	W-2	TEXTURE LIGHT ORANGE PEEL PAINT-2-2	C-2	2 x 4 LAY-IN ACOUSTIC TILE VINYL FACE	P-2	SHERWIN WILLIAMS SUPERPAINT OR EQ COLOR (T.B.C.) FINISH SATN	T-2	NOT USED
F-3	VCT-505E PATTERN (TO BE SELECTED)	B-3	CLEAR EPOXY SEALANT OR EG	W-3	TEXTURE LIGHT ORANGE PEEL PAINT- EPOXY PAINT	C-3	STRUCTURE ADO-E-W / FINISH BLOWN SOUND INSULATION	P-3	SHERWIN WILLIAMS SUPERPAINT OR EQ COLOR (T.B.C.) FINISH SATN		
F-4	VCT-505E PATTERN (TO BE SELECTED)	B-4	CERAMIC TILE BASE (SEE A2.5 - NT ELEV.)	W-4	CERAMIC TILE	C-4	GYP BC "CLOUDS" (REF REF / DETAILS)	P-4	SHERWIN WILLIAMS SUPERPAINT OR EQ COLOR (T.B.C.) FINISH SATN		
F-5	TILE CARPET - COLORS TO BE SELECTED			W-5	SHERWIN WILLIAMS EPOXY	C-5	STRUCTURE ADO-E-W / BLOWN SOUND INSULATION	P-5	SHERWIN WILLIAMS SUPERPAINT OR EQ COLOR (T.B.C.) FINISH FLAT		
F-6	CERAMIC TILE (NON SUPPLY)			W-6	CURTAIN WALL/STOREFRONT	C-6	GYP BC	P-6	SHERWIN WILLIAMS SUPERPAINT OR EQ COLOR (T.B.C.) FINISH SE-1-3-CBS		



WILSON COUNTY PUBLIC LIBRARY
 EXISTING CAMPUS, BUILDING RETROFIT & FINISH-OUT
 1103 4TH. STREET, FLORESVILLE, TX. 78114

THORNGRAVES
 ARCHITECTS PLANNERS INTERIORS
 100 MONTECLAIR • ALAMO HEIGHTS, TX. 78009 • PHONE: 512.224.0194 • FAX: 512.224.0195


NO.	REVISIONS / DATE

PRELIMINARY
 NOT FOR
 CONSTRUCTION


DRAWING: MS	PROJECT NO.: 1228
CHECKED: LAT	DATE: 09.05.2013
SCALE: AS NOTED	

DRAWING TITLE:
 BUILDING ELEVATIONS


SHEET NO.:
A3.1

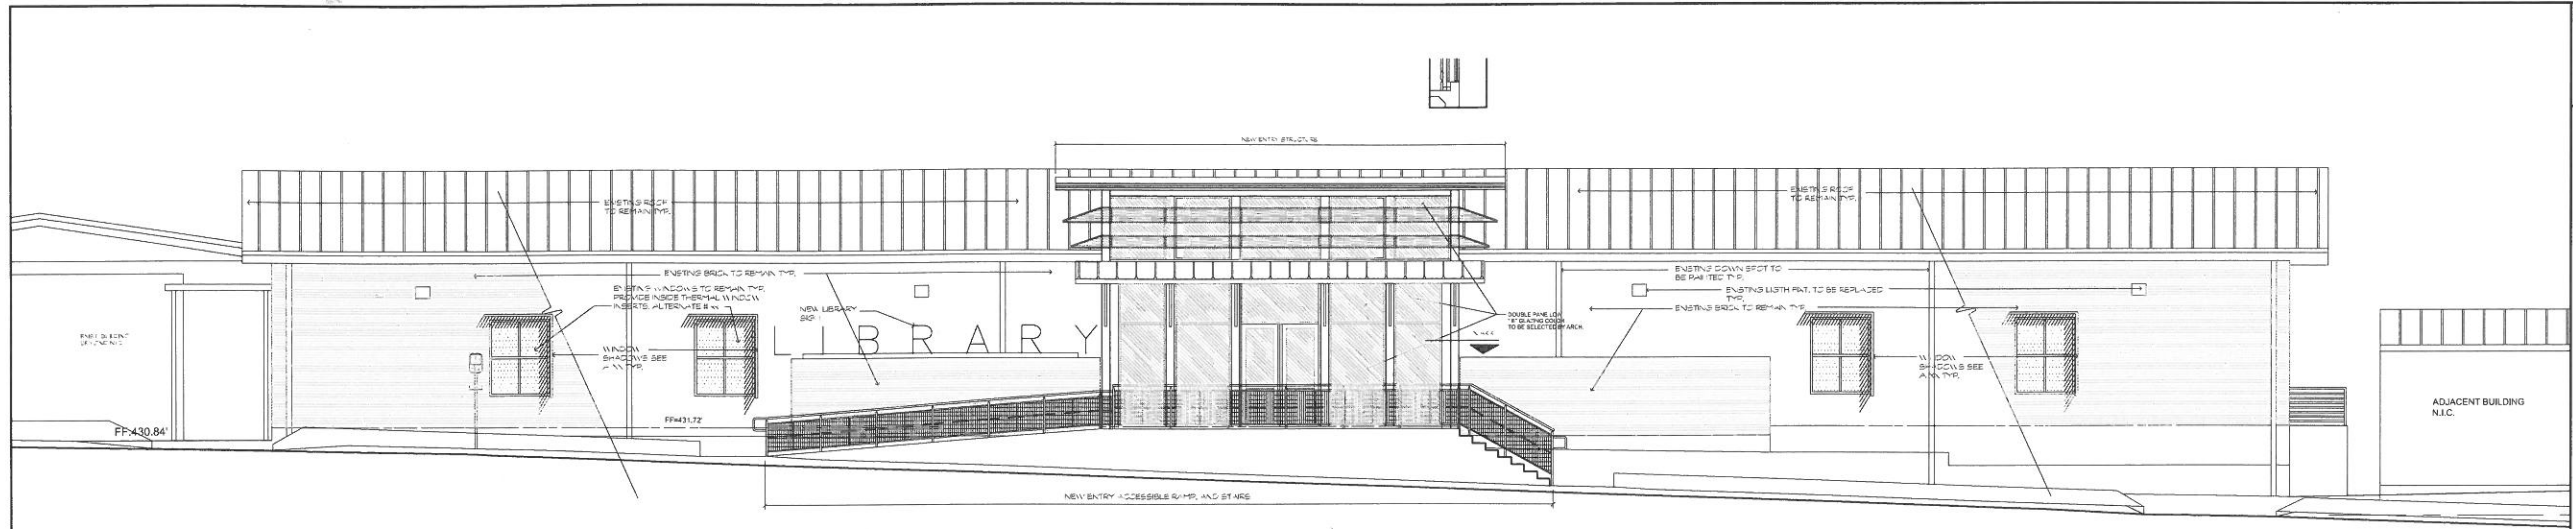


1 RAILROAD STREET ELEVATION - NORTH
 SCALE: 3/16" = 1'-0"

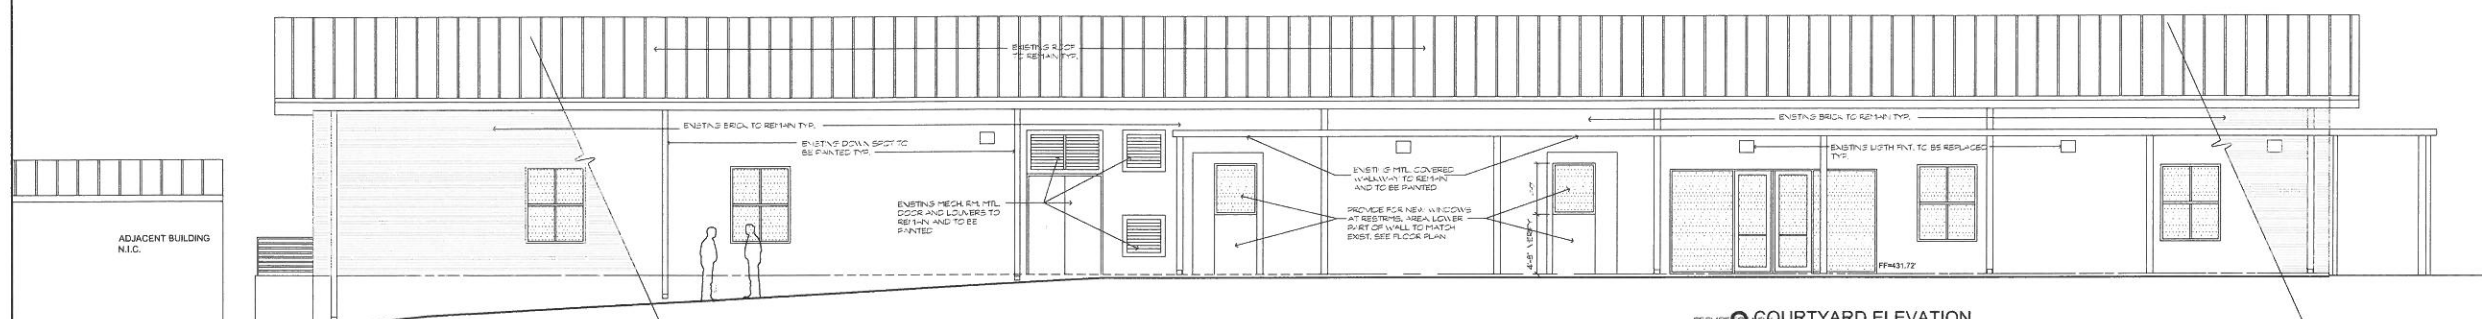


2 COURTYARD ELEVATION
 SCALE: 3/16" = 1'-0"

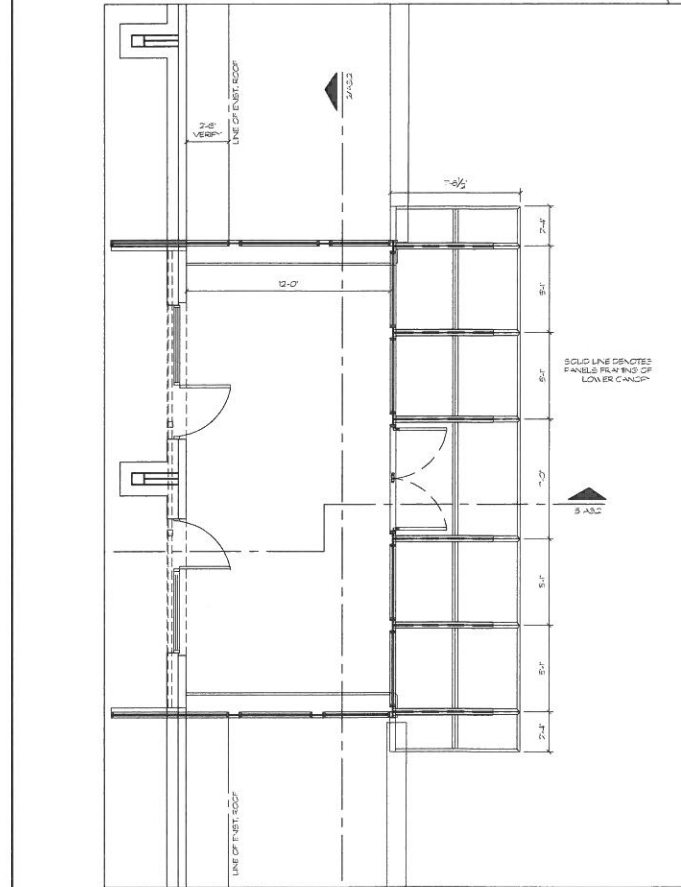

5 LIBRARY ENTRY LOWER CANOPY PLAN
 SCALE: 1/4" = 1'-0"

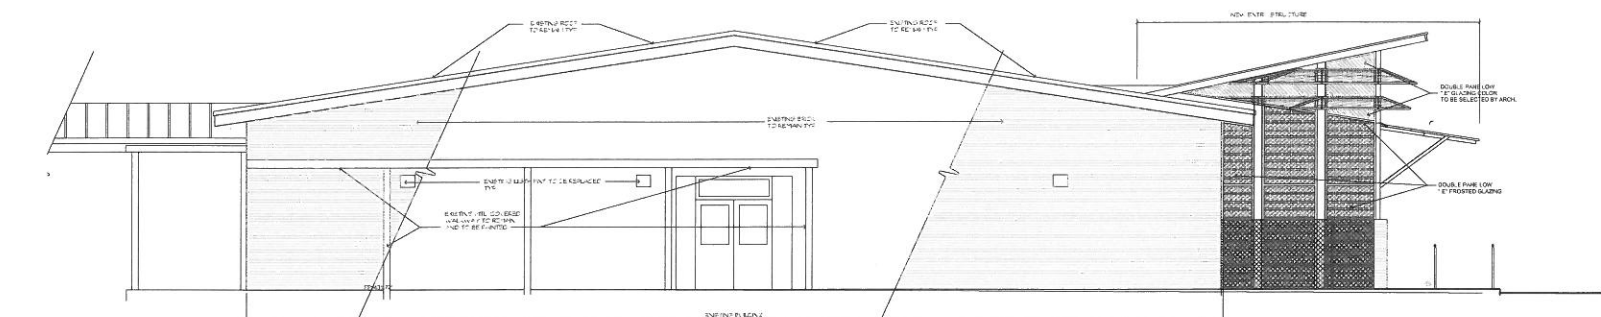

3 NORTHEAST 4th STREET ELEVATION
 SCALE: 1/4" = 1'-0"

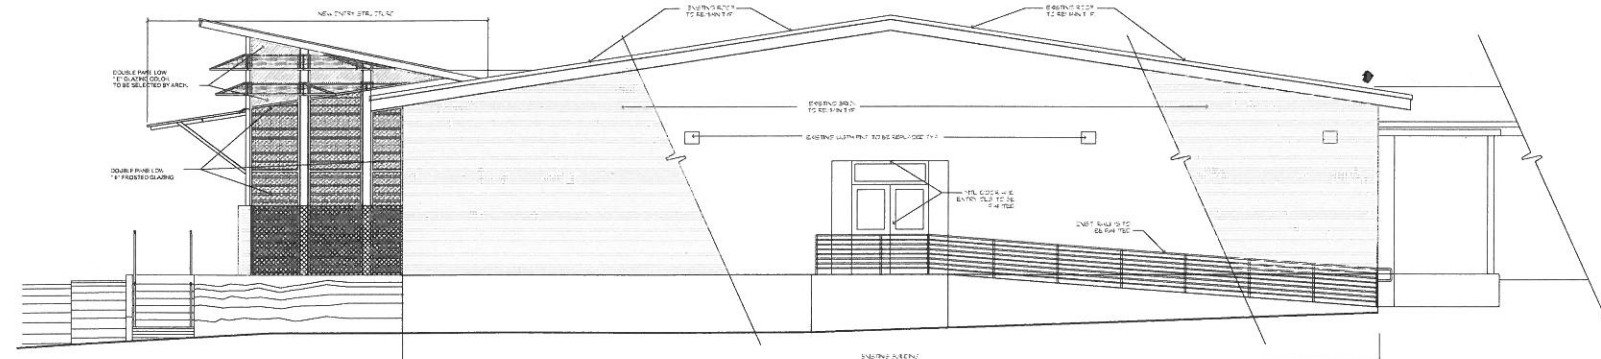

4 FACING ADJACENT BUILDING ELEVATION
 SCALE: 1/4" = 1'-0"

