



LEGEND


-  EXISTING HANDHOLE
-  EXISTING FIBER PED
-  EXISTING BFO (SIZE IN LINETYPE)
-  PROPOSED BDO5A FIBER OPTIC PED
-  PROPOSED BA4S STUB POLE/WARNING SIGN
-  PROPOSED HBFO WITH CASE TYPE
-  PROPOSED BHF(24X36X18)T
-  PROPOSED BHF(30X48X24)T
-  PROPOSED BHF(48X60X36)T
-  PROPOSED BFO24

THIS STAKING SHEET IS INTENDED & PREPARED FOR ROUTE DESIGNATION ONLY & THE ENGINEER HEREBY DISCLAIMS ANY & ALL RESPONSIBILITY AND/OR OBLIGATION FOR MARKING, NOTING AND/OR REFLECTING THE EXISTENCE AND/OR LOCATION OF ANY & ALL FACILITIES, INCLUDING BUT NOT LIMITED TO PIPELINES. HOWEVER, SAID FACILITIES MAY BE VISIBLE AND/OR MARKED ON THE SURFACE ALONG, OVER OR ACROSS SAID ROUTE AS SHOWN ON THIS SHEET. SCALE IS APPROXIMATE & NOT TO BE USED TO DETERMINE ACTUAL LOCATIONS.

KEY MAP

|           |              |
|-----------|--------------|
| SCALE     | SHEET NUMBER |
| NTS       | <b>Key</b>   |
| PLOT DATE |              |
| 2/18/2026 |              |

Project Number:  
UNS/Xcel Nadine Rd (WO#0646)

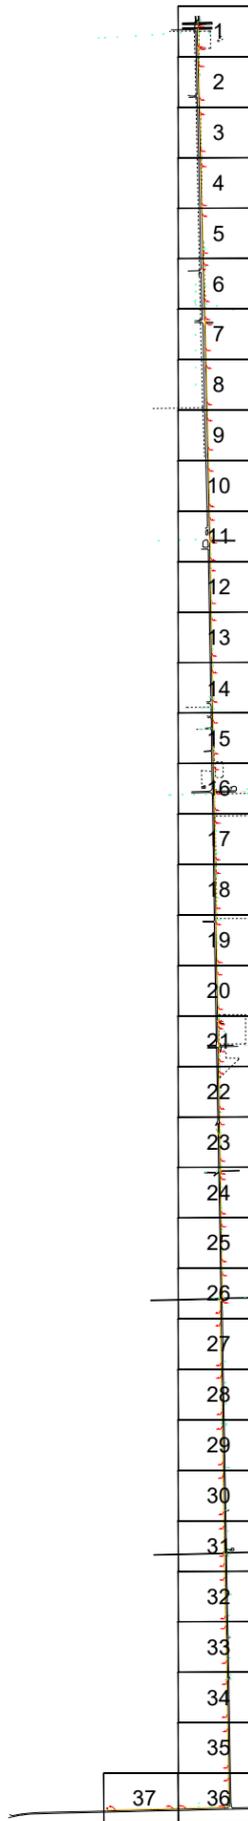



LEGEND

-  EXISTING HANDHOLE
-  EXISTING FIBER PED
-  EXISTING BFO (SIZE IN LINETYPE)
-  PROPOSED BDO5A FIBER OPTIC PED
-  PROPOSED BA4S STUB POLE/WARNING SIGN
-  PROPOSED HBFO WITH CASE TYPE
-  PROPOSED BHF(24X36X18)T
-  PROPOSED BHF(30X48X24)T
-  PROPOSED BHF(48X60X36)T
-  PROPOSED BFO24

THIS STAKING SHEET IS INTENDED & PREPARED FOR ROUTE DESIGNATION ONLY & THE ENGINEER HEREBY DISCLAIMS ANY & ALL RESPONSIBILITY AND/OR OBLIGATION FOR MARKING, NOTING AND/OR REFLECTING THE EXISTENCE AND/OR LOCATION OF ANY & ALL FACILITIES, INCLUDING BUT NOT LIMITED TO PIPELINES. HOWEVER, SAID FACILITIES MAY BE VISIBLE AND/OR MARKED ON THE SURFACE ALONG, OVER OR ACROSS SAID ROUTE AS SHOWN ON THIS SHEET. SCALE IS APPROXIMATE & NOT TO BE USED TO DETERMINE ACTUAL LOCATIONS.

KEY MAP

|           |              |
|-----------|--------------|
| SCALE     | SHEET NUMBER |
| 1 : 50.00 | 1            |
| PLOT DATE |              |
| 2/18/2026 |              |

Project Number:  
UNS/Xcel Nadine Rd (WO#0646)





LEGEND


-  EXISTING HANDHOLE
-  EXISTING FIBER PED
-  EXISTING BFO (SIZE IN LINETYPE)
-  PROPOSED BDO5A FIBER OPTIC PED
-  PROPOSED BA4S STUB POLE/WARNING SIGN
-  PROPOSED HBFO WITH CASE TYPE
-  PROPOSED BHF(24X36X18)T
-  PROPOSED BHF(30X48X24)T
-  PROPOSED BHF(48X60X36)T
-  PROPOSED BFO24

THIS STAKING SHEET IS INTENDED & PREPARED FOR ROUTE DESIGNATION ONLY & THE ENGINEER HEREBY DISCLAIMS ANY & ALL RESPONSIBILITY AND/OR OBLIGATION FOR MARKING, NOTING AND/OR REFLECTING THE EXISTENCE AND/OR LOCATION OF ANY & ALL FACILITIES, INCLUDING BUT NOT LIMITED TO PIPELINES. HOWEVER, SAID FACILITIES MAY BE VISIBLE AND/OR MARKED ON THE SURFACE ALONG, OVER OR ACROSS SAID ROUTE AS SHOWN ON THIS SHEET. SCALE IS APPROXIMATE & NOT TO BE USED TO DETERMINE ACTUAL LOCATIONS.

KEY MAP

|           |              |
|-----------|--------------|
| SCALE     | SHEET NUMBER |
| 1 : 50.00 | 2            |
| PLOT DATE |              |
| 2/18/2026 |              |

Project Number:  
UNS/Xcel Nadine Rd (WO#0646)

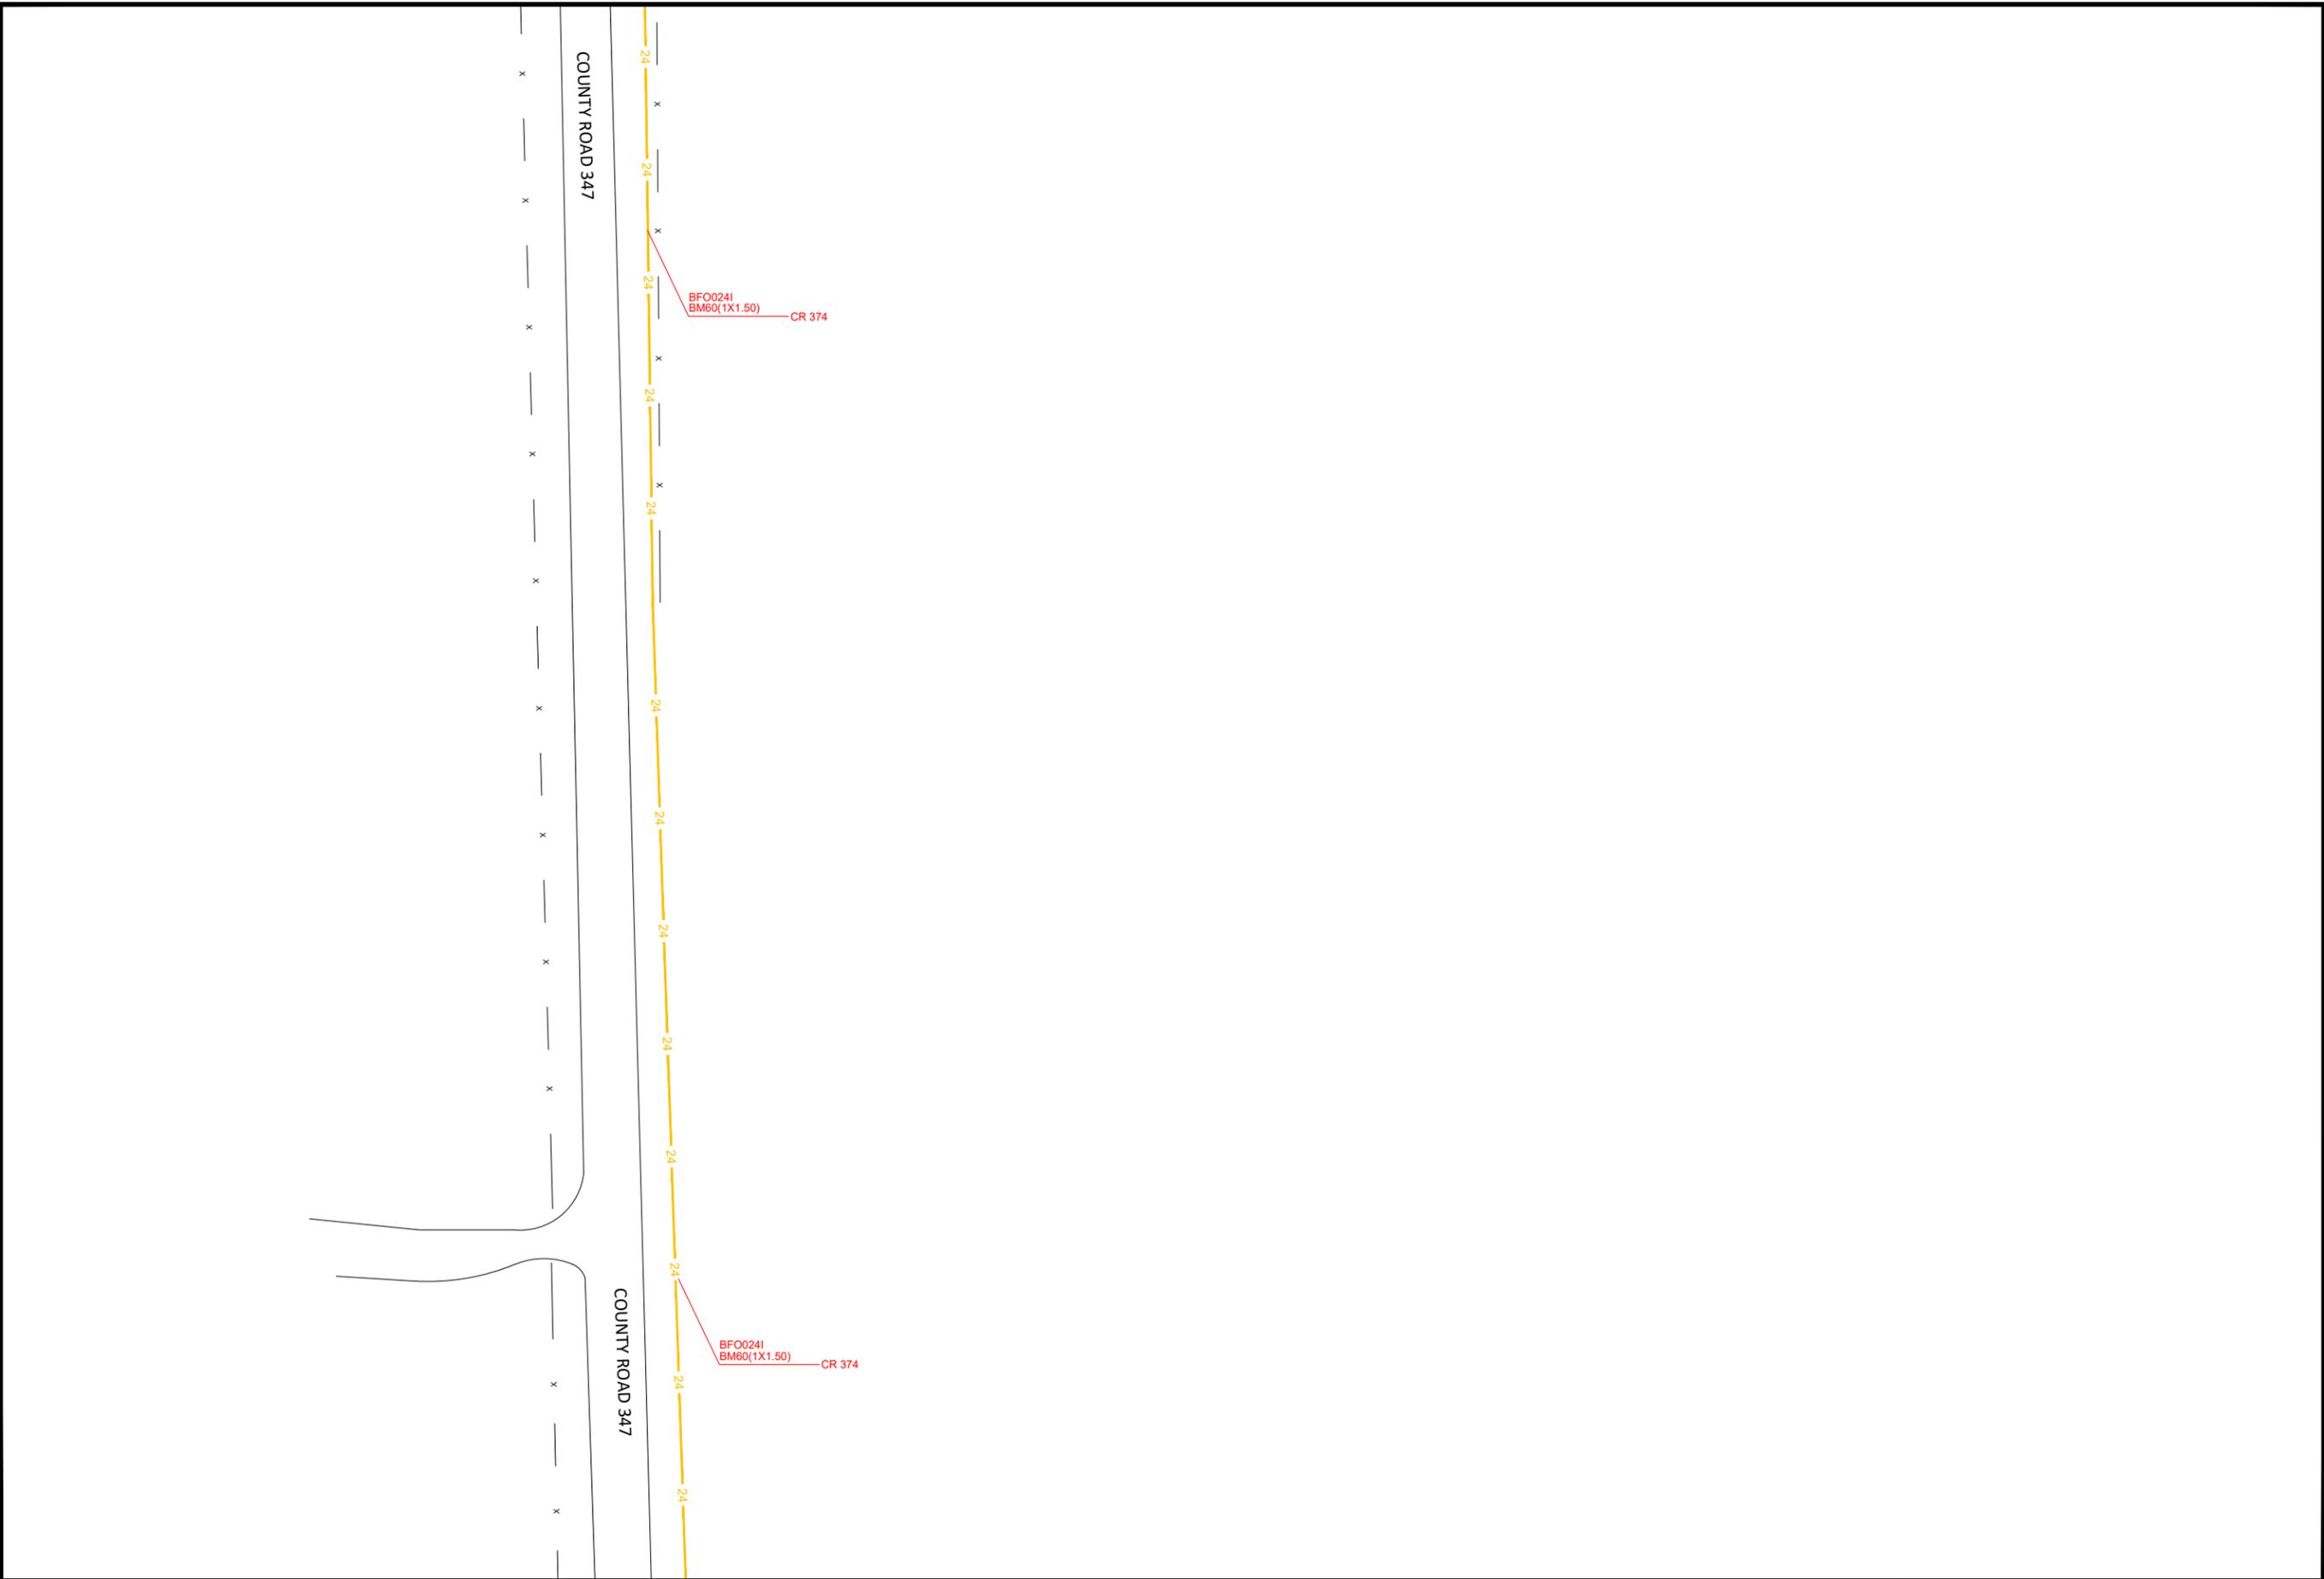



LEGEND

-  EXISTING HANDHOLE
-  EXISTING FIBER PED
-  EXISTING BFO (SIZE IN LINETYPE)
-  PROPOSED BDO5A FIBER OPTIC PED
-  PROPOSED BA4S STUB POLE/WARNING SIGN
-  PROPOSED HBFO WITH CASE TYPE
-  PROPOSED BHF(24X36X18)T
-  PROPOSED BHF(30X48X24)T
-  PROPOSED BHF(48X60X36)T
-  PROPOSED BFO24

THIS STAKING SHEET IS INTENDED & PREPARED FOR ROUTE DESIGNATION ONLY & THE ENGINEER HEREBY DISCLAIMS ANY & ALL RESPONSIBILITY AND/OR OBLIGATION FOR MARKING, NOTING AND/OR REFLECTING THE EXISTENCE AND/OR LOCATION OF ANY & ALL FACILITIES, INCLUDING BUT NOT LIMITED TO PIPELINES. HOWEVER, SAID FACILITIES MAY BE VISIBLE AND/OR MARKED ON THE SURFACE ALONG, OVER OR ACROSS SAID ROUTE AS SHOWN ON THIS SHEET. SCALE IS APPROXIMATE & NOT TO BE USED TO DETERMINE ACTUAL LOCATIONS.

KEY MAP

|           |              |
|-----------|--------------|
| SCALE     | SHEET NUMBER |
| 1 : 50.00 | 3            |
| PLOT DATE |              |
| 2/18/2026 |              |

Project Number:  
UNS/Xcel Nadine Rd (WO#0646)



COUNTY ROAD 347

COUNTY ROAD 347

BFO024I  
BM60(1X1.50) CR 374

BFO024I  
BM60(1X1.50) CR 374





LEGEND

-  EXISTING HANDHOLE
-  EXISTING FIBER PED
-  EXISTING BFO (SIZE IN LINETYPE)
-  PROPOSED BDO5A FIBER OPTIC PED
-  PROPOSED BA4S STUB POLE/WARNING SIGN
-  PROPOSED HBFO WITH CASE TYPE
-  PROPOSED BHF(24X36X18)T
-  PROPOSED BHF(30X48X24)T
-  PROPOSED BHF(48X60X36)T
-  PROPOSED BFO24

THIS STAKING SHEET IS INTENDED & PREPARED FOR ROUTE DESIGNATION ONLY & THE ENGINEER HEREBY DISCLAIMS ANY & ALL RESPONSIBILITY AND/OR OBLIGATION FOR MARKING, NOTING AND/OR REFLECTING THE EXISTENCE AND/OR LOCATION OF ANY & ALL FACILITIES, INCLUDING BUT NOT LIMITED TO PIPELINES. HOWEVER, SAID FACILITIES MAY BE VISIBLE AND/OR MARKED ON THE SURFACE ALONG, OVER OR ACROSS SAID ROUTE AS SHOWN ON THIS SHEET. SCALE IS APPROXIMATE & NOT TO BE USED TO DETERMINE ACTUAL LOCATIONS.

KEY MAP

|           |              |
|-----------|--------------|
| SCALE     | SHEET NUMBER |
| 1 : 50.00 | 4            |
| PLOT DATE |              |
| 2/18/2026 |              |

Project Number:  
UNS/Xcel Nadine Rd (WO#0646)



COUNTY ROAD 347

COUNTY ROAD 347

BFO0241  
BM60(1X1.50) CR 374

BFO0241  
BM60(1X1.50) CR 374





LEGEND

-  EXISTING HANDHOLE
-  EXISTING FIBER PED
-  EXISTING BFO (SIZE IN LINETYPE)
-  PROPOSED BDO5A FIBER OPTIC PED
-  PROPOSED BA4S STUB POLE/WARNING SIGN
-  PROPOSED HBFO WITH CASE TYPE
-  PROPOSED BHF(24X36X18)T
-  PROPOSED BHF(30X48X24)T
-  PROPOSED BHF(48X60X36)T
-  PROPOSED BFO24

THIS STAKING SHEET IS INTENDED & PREPARED FOR ROUTE DESIGNATION ONLY & THE ENGINEER HEREBY DISCLAIMS ANY & ALL RESPONSIBILITY AND/OR OBLIGATION FOR MARKING, NOTING AND/OR REFLECTING THE EXISTENCE AND/OR LOCATION OF ANY & ALL FACILITIES, INCLUDING BUT NOT LIMITED TO PIPELINES. HOWEVER, SAID FACILITIES MAY BE VISIBLE AND/OR MARKED ON THE SURFACE ALONG, OVER OR ACROSS SAID ROUTE AS SHOWN ON THIS SHEET. SCALE IS APPROXIMATE & NOT TO BE USED TO DETERMINE ACTUAL LOCATIONS.

KEY MAP

|           |              |
|-----------|--------------|
| SCALE     | SHEET NUMBER |
| 1 : 50.00 | 5            |
| PLOT DATE |              |
| 2/18/2026 |              |

Project Number:  
UNS/Xcel Nadine Rd (WO#0646)





LEGEND


-  EXISTING HANDHOLE
-  EXISTING FIBER PED
-  EXISTING BFO (SIZE IN LINETYPE)
-  PROPOSED BDO5A FIBER OPTIC PED
-  PROPOSED BA4S STUB POLE/WARNING SIGN
-  PROPOSED HBFO WITH CASE TYPE
-  PROPOSED BHF(24X36X18)T
-  PROPOSED BHF(30X48X24)T
-  PROPOSED BHF(48X60X36)T
-  PROPOSED BFO24

THIS STAKING SHEET IS INTENDED & PREPARED FOR ROUTE DESIGNATION ONLY & THE ENGINEER HEREBY DISCLAIMS ANY & ALL RESPONSIBILITY AND/OR OBLIGATION FOR MARKING, NOTING AND/OR REFLECTING THE EXISTENCE AND/OR LOCATION OF ANY & ALL FACILITIES, INCLUDING BUT NOT LIMITED TO PIPELINES. HOWEVER, SAID FACILITIES MAY BE VISIBLE AND/OR MARKED ON THE SURFACE ALONG, OVER OR ACROSS SAID ROUTE AS SHOWN ON THIS SHEET. SCALE IS APPROXIMATE & NOT TO BE USED TO DETERMINE ACTUAL LOCATIONS.

KEY MAP

|           |              |
|-----------|--------------|
| SCALE     | SHEET NUMBER |
| 1 : 50.00 | 6            |
| PLOT DATE |              |
| 2/18/2026 |              |

Project Number:  
UNS/Xcel Nadine Rd (WO#0646)

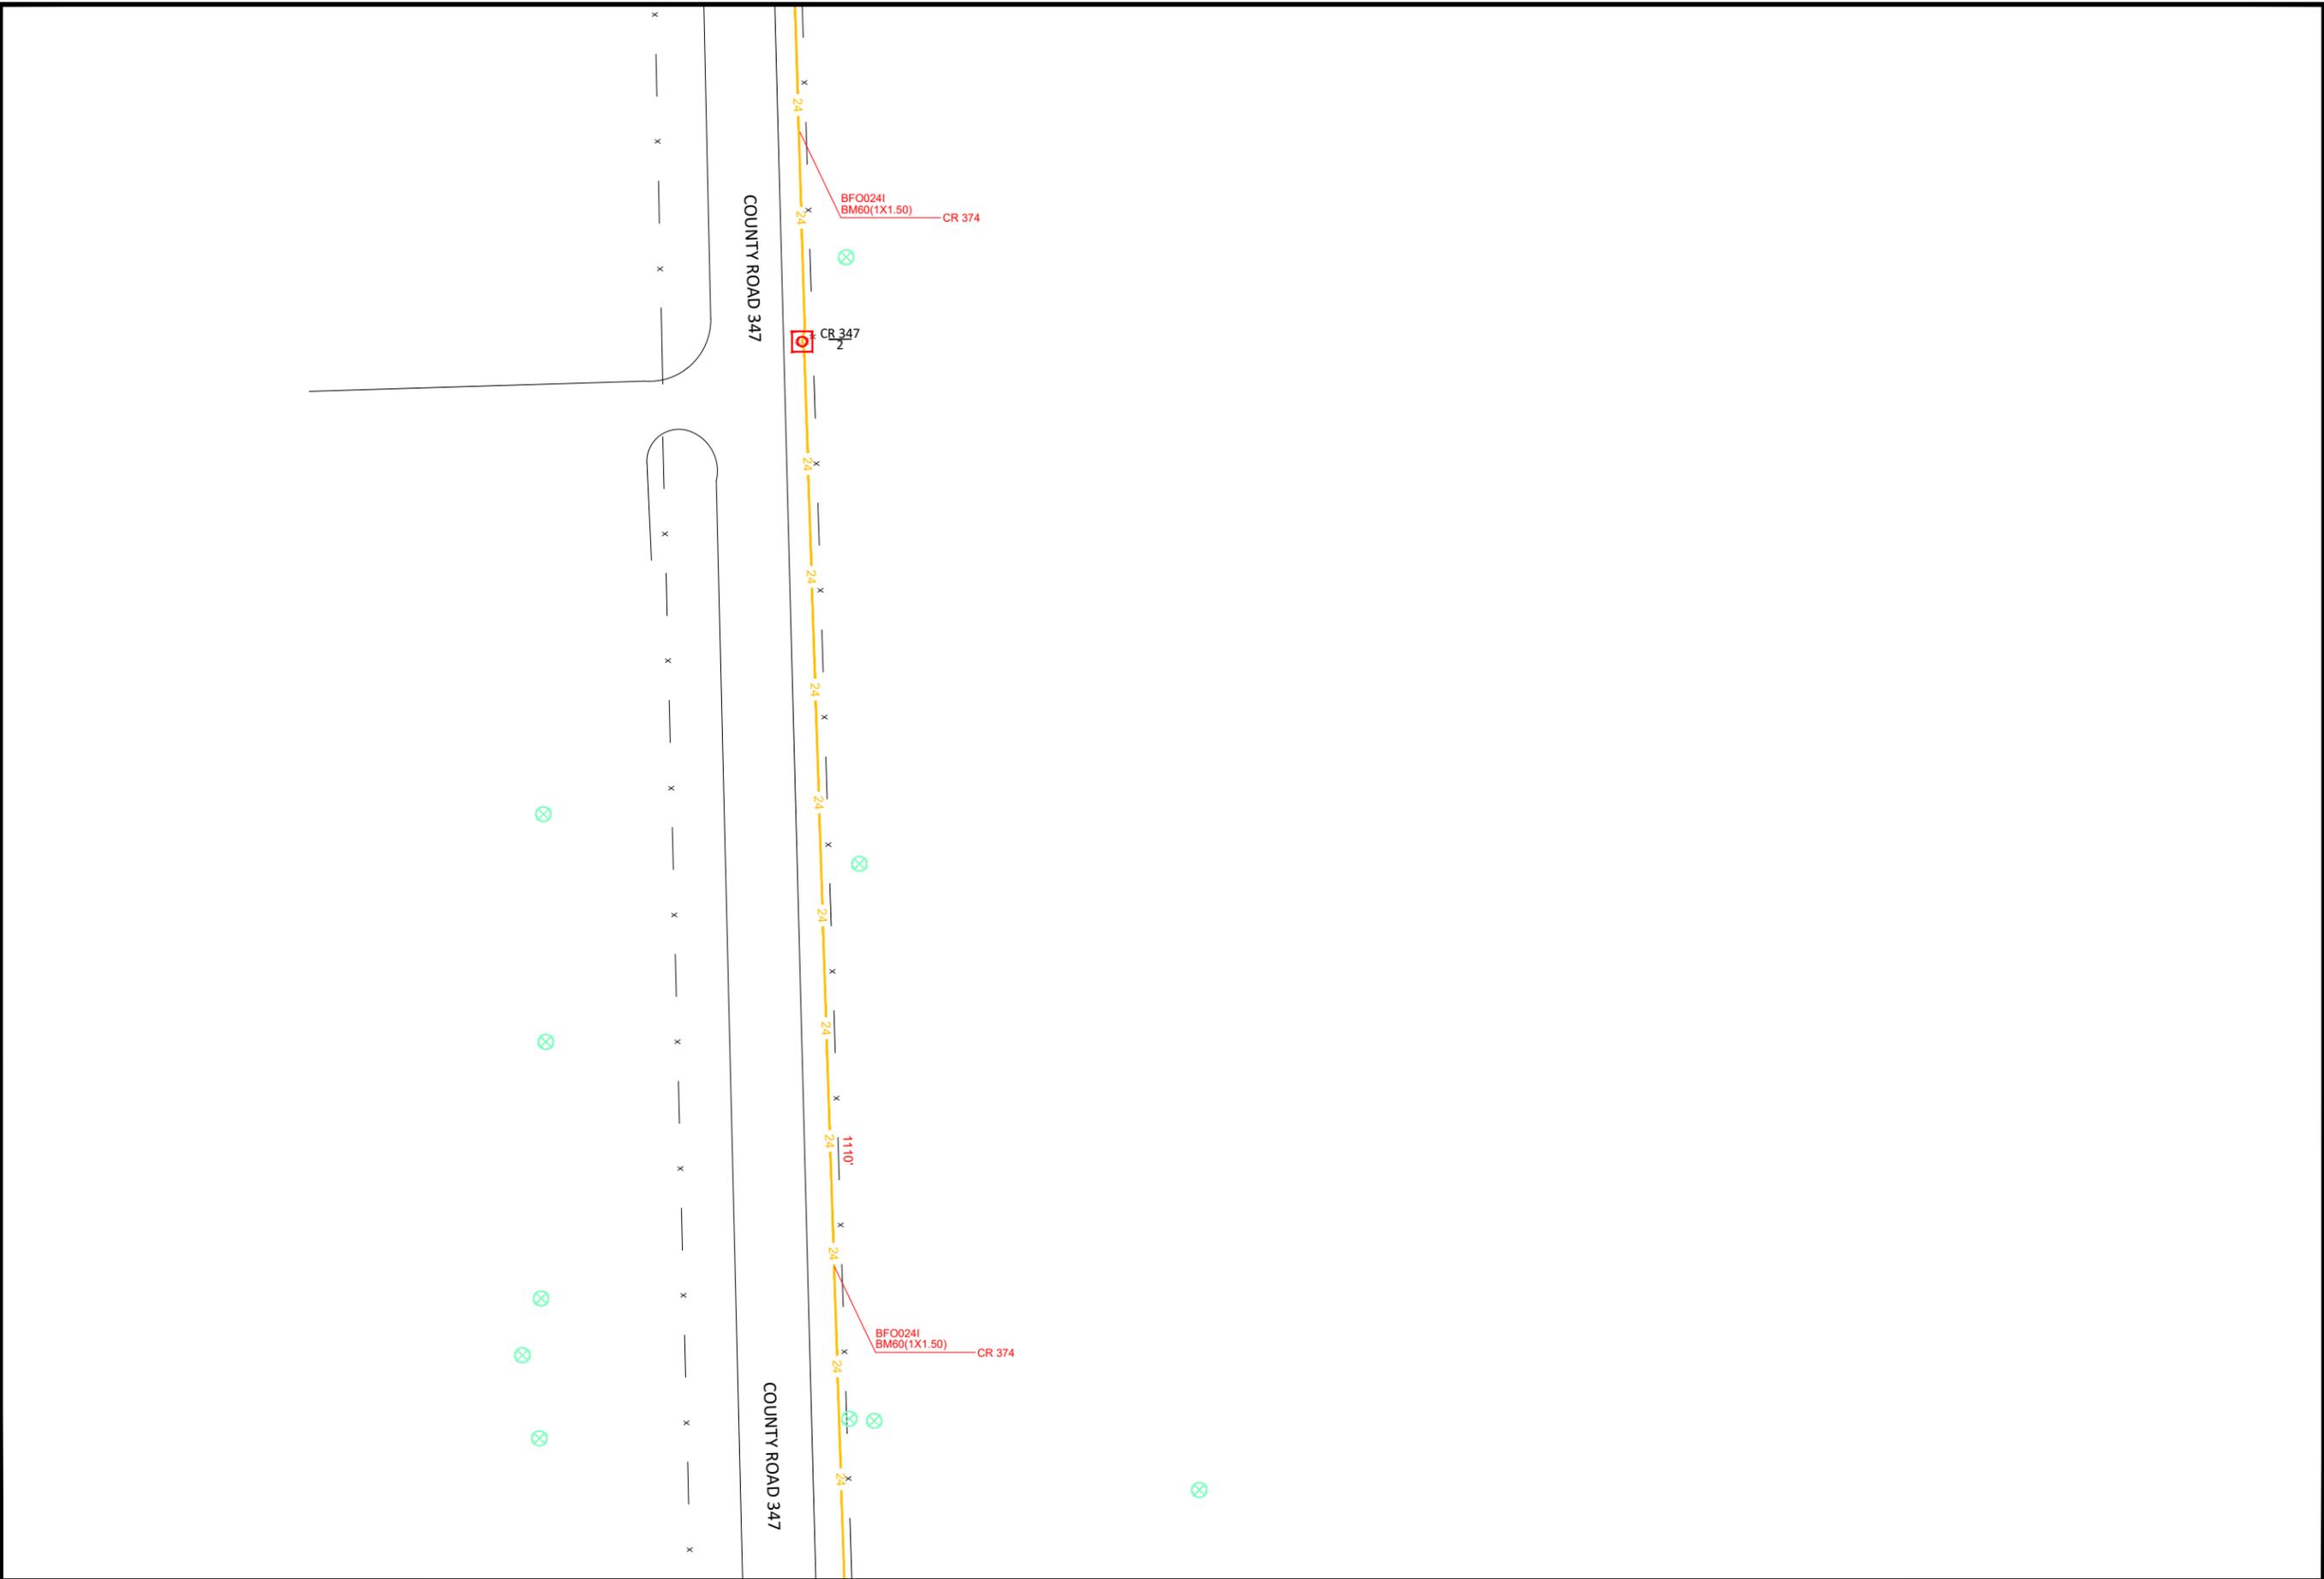



LEGEND


-  EXISTING HANDHOLE
-  EXISTING FIBER PED
-  EXISTING BFO (SIZE IN LINETYPE)
-  PROPOSED BDO5A FIBER OPTIC PED
-  PROPOSED BA4S STUB POLE/WARNING SIGN
-  PROPOSED HBFO WITH CASE TYPE
-  PROPOSED BHF(24X36X18)T
-  PROPOSED BHF(30X48X24)T
-  PROPOSED BHF(48X60X36)T
-  PROPOSED BFO24

THIS STAKING SHEET IS INTENDED & PREPARED FOR ROUTE DESIGNATION ONLY & THE ENGINEER HEREBY DISCLAIMS ANY & ALL RESPONSIBILITY AND/OR OBLIGATION FOR MARKING, NOTING AND/OR REFLECTING THE EXISTENCE AND/OR LOCATION OF ANY & ALL FACILITIES, INCLUDING BUT NOT LIMITED TO PIPELINES. HOWEVER, SAID FACILITIES MAY BE VISIBLE AND/OR MARKED ON THE SURFACE ALONG, OVER OR ACROSS SAID ROUTE AS SHOWN ON THIS SHEET. SCALE IS APPROXIMATE & NOT TO BE USED TO DETERMINE ACTUAL LOCATIONS.

KEY MAP

|           |              |
|-----------|--------------|
| SCALE     | SHEET NUMBER |
| 1 : 50.00 | 7            |
| PLOT DATE |              |
| 2/18/2026 |              |

Project Number:  
UNS/Xcel Nadine Rd (WO#0646)

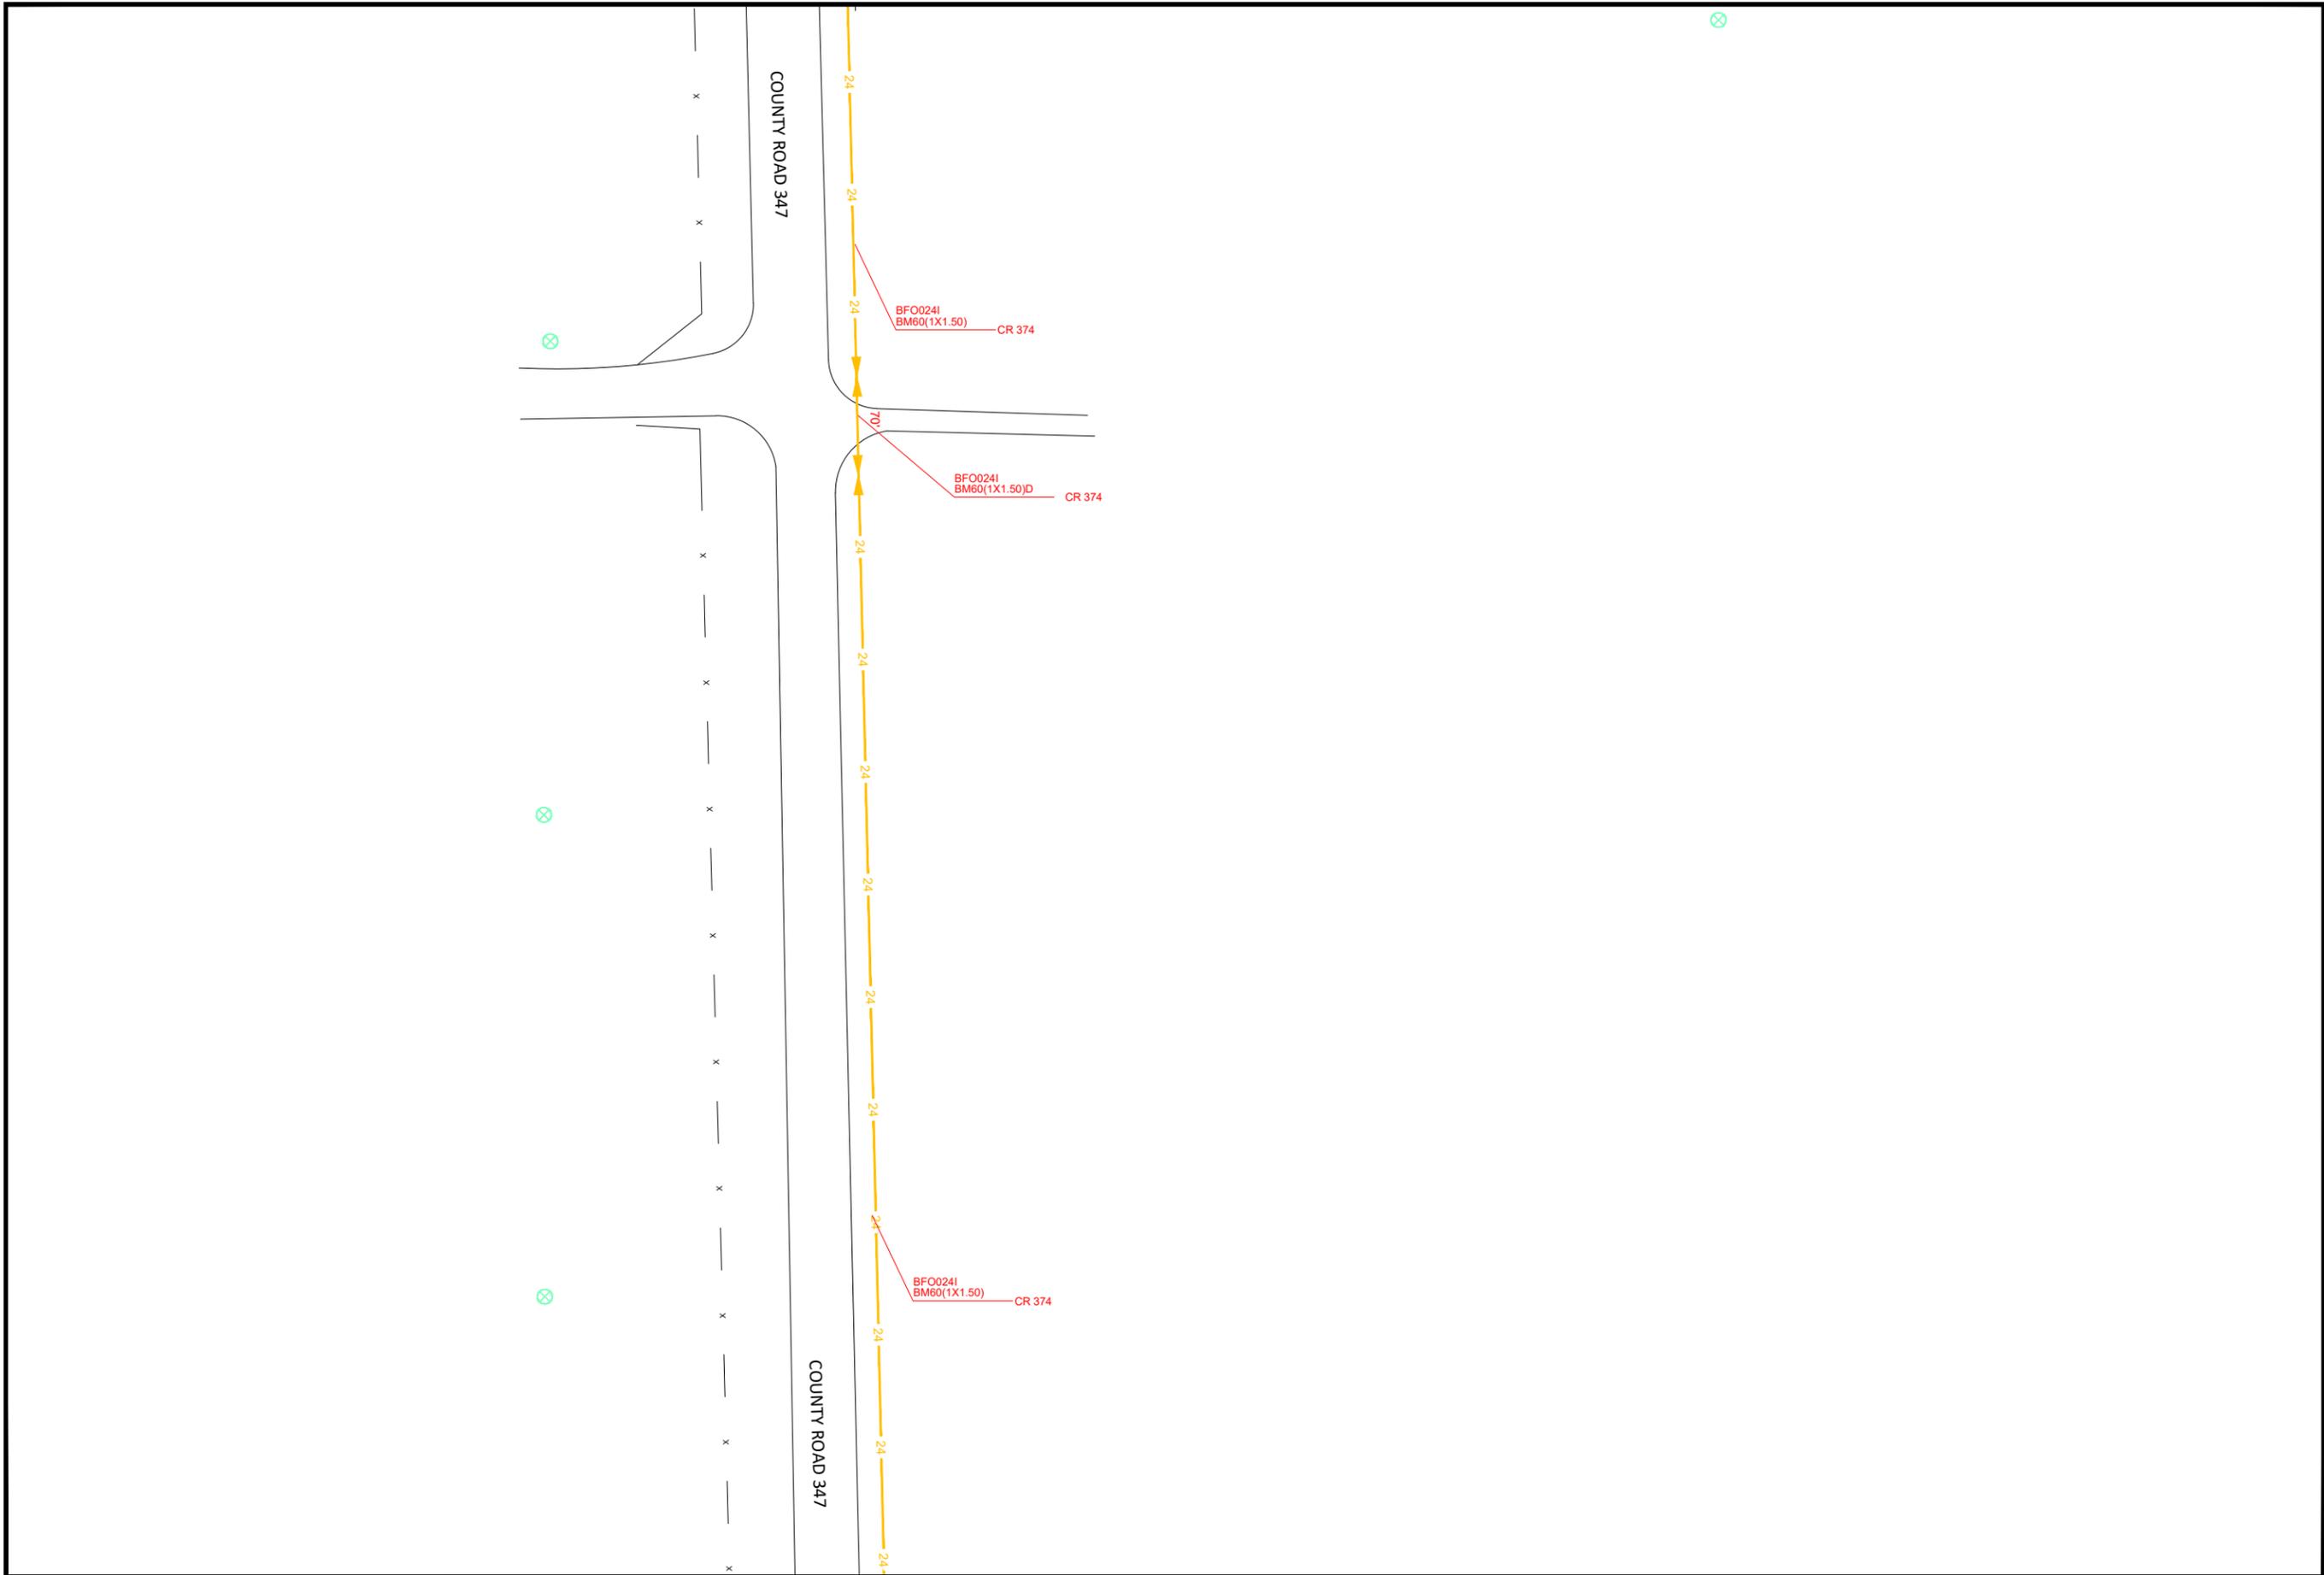



LEGEND


-  EXISTING HANDHOLE
-  EXISTING FIBER PED
-  EXISTING BFO (SIZE IN LINETYPE)
-  PROPOSED BDO5A FIBER OPTIC PED
-  PROPOSED BA4S STUB POLE/WARNING SIGN
-  PROPOSED HBFO WITH CASE TYPE
-  PROPOSED BHF(24X36X18)T
-  PROPOSED BHF(30X48X24)T
-  PROPOSED BHF(48X60X36)T
-  PROPOSED BFO24

THIS STAKING SHEET IS INTENDED & PREPARED FOR ROUTE DESIGNATION ONLY & THE ENGINEER HEREBY DISCLAIMS ANY & ALL RESPONSIBILITY AND/OR OBLIGATION FOR MARKING, NOTING AND/OR REFLECTING THE EXISTENCE AND/OR LOCATION OF ANY & ALL FACILITIES, INCLUDING BUT NOT LIMITED TO PIPELINES. HOWEVER, SAID FACILITIES MAY BE VISIBLE AND/OR MARKED ON THE SURFACE ALONG, OVER OR ACROSS SAID ROUTE AS SHOWN ON THIS SHEET. SCALE IS APPROXIMATE & NOT TO BE USED TO DETERMINE ACTUAL LOCATIONS.

KEY MAP

|           |              |
|-----------|--------------|
| SCALE     | SHEET NUMBER |
| 1 : 50.00 | 8            |
| PLOT DATE |              |
| 2/18/2026 |              |

Project Number:  
UNS/Xcel Nadine Rd (WO#0646)

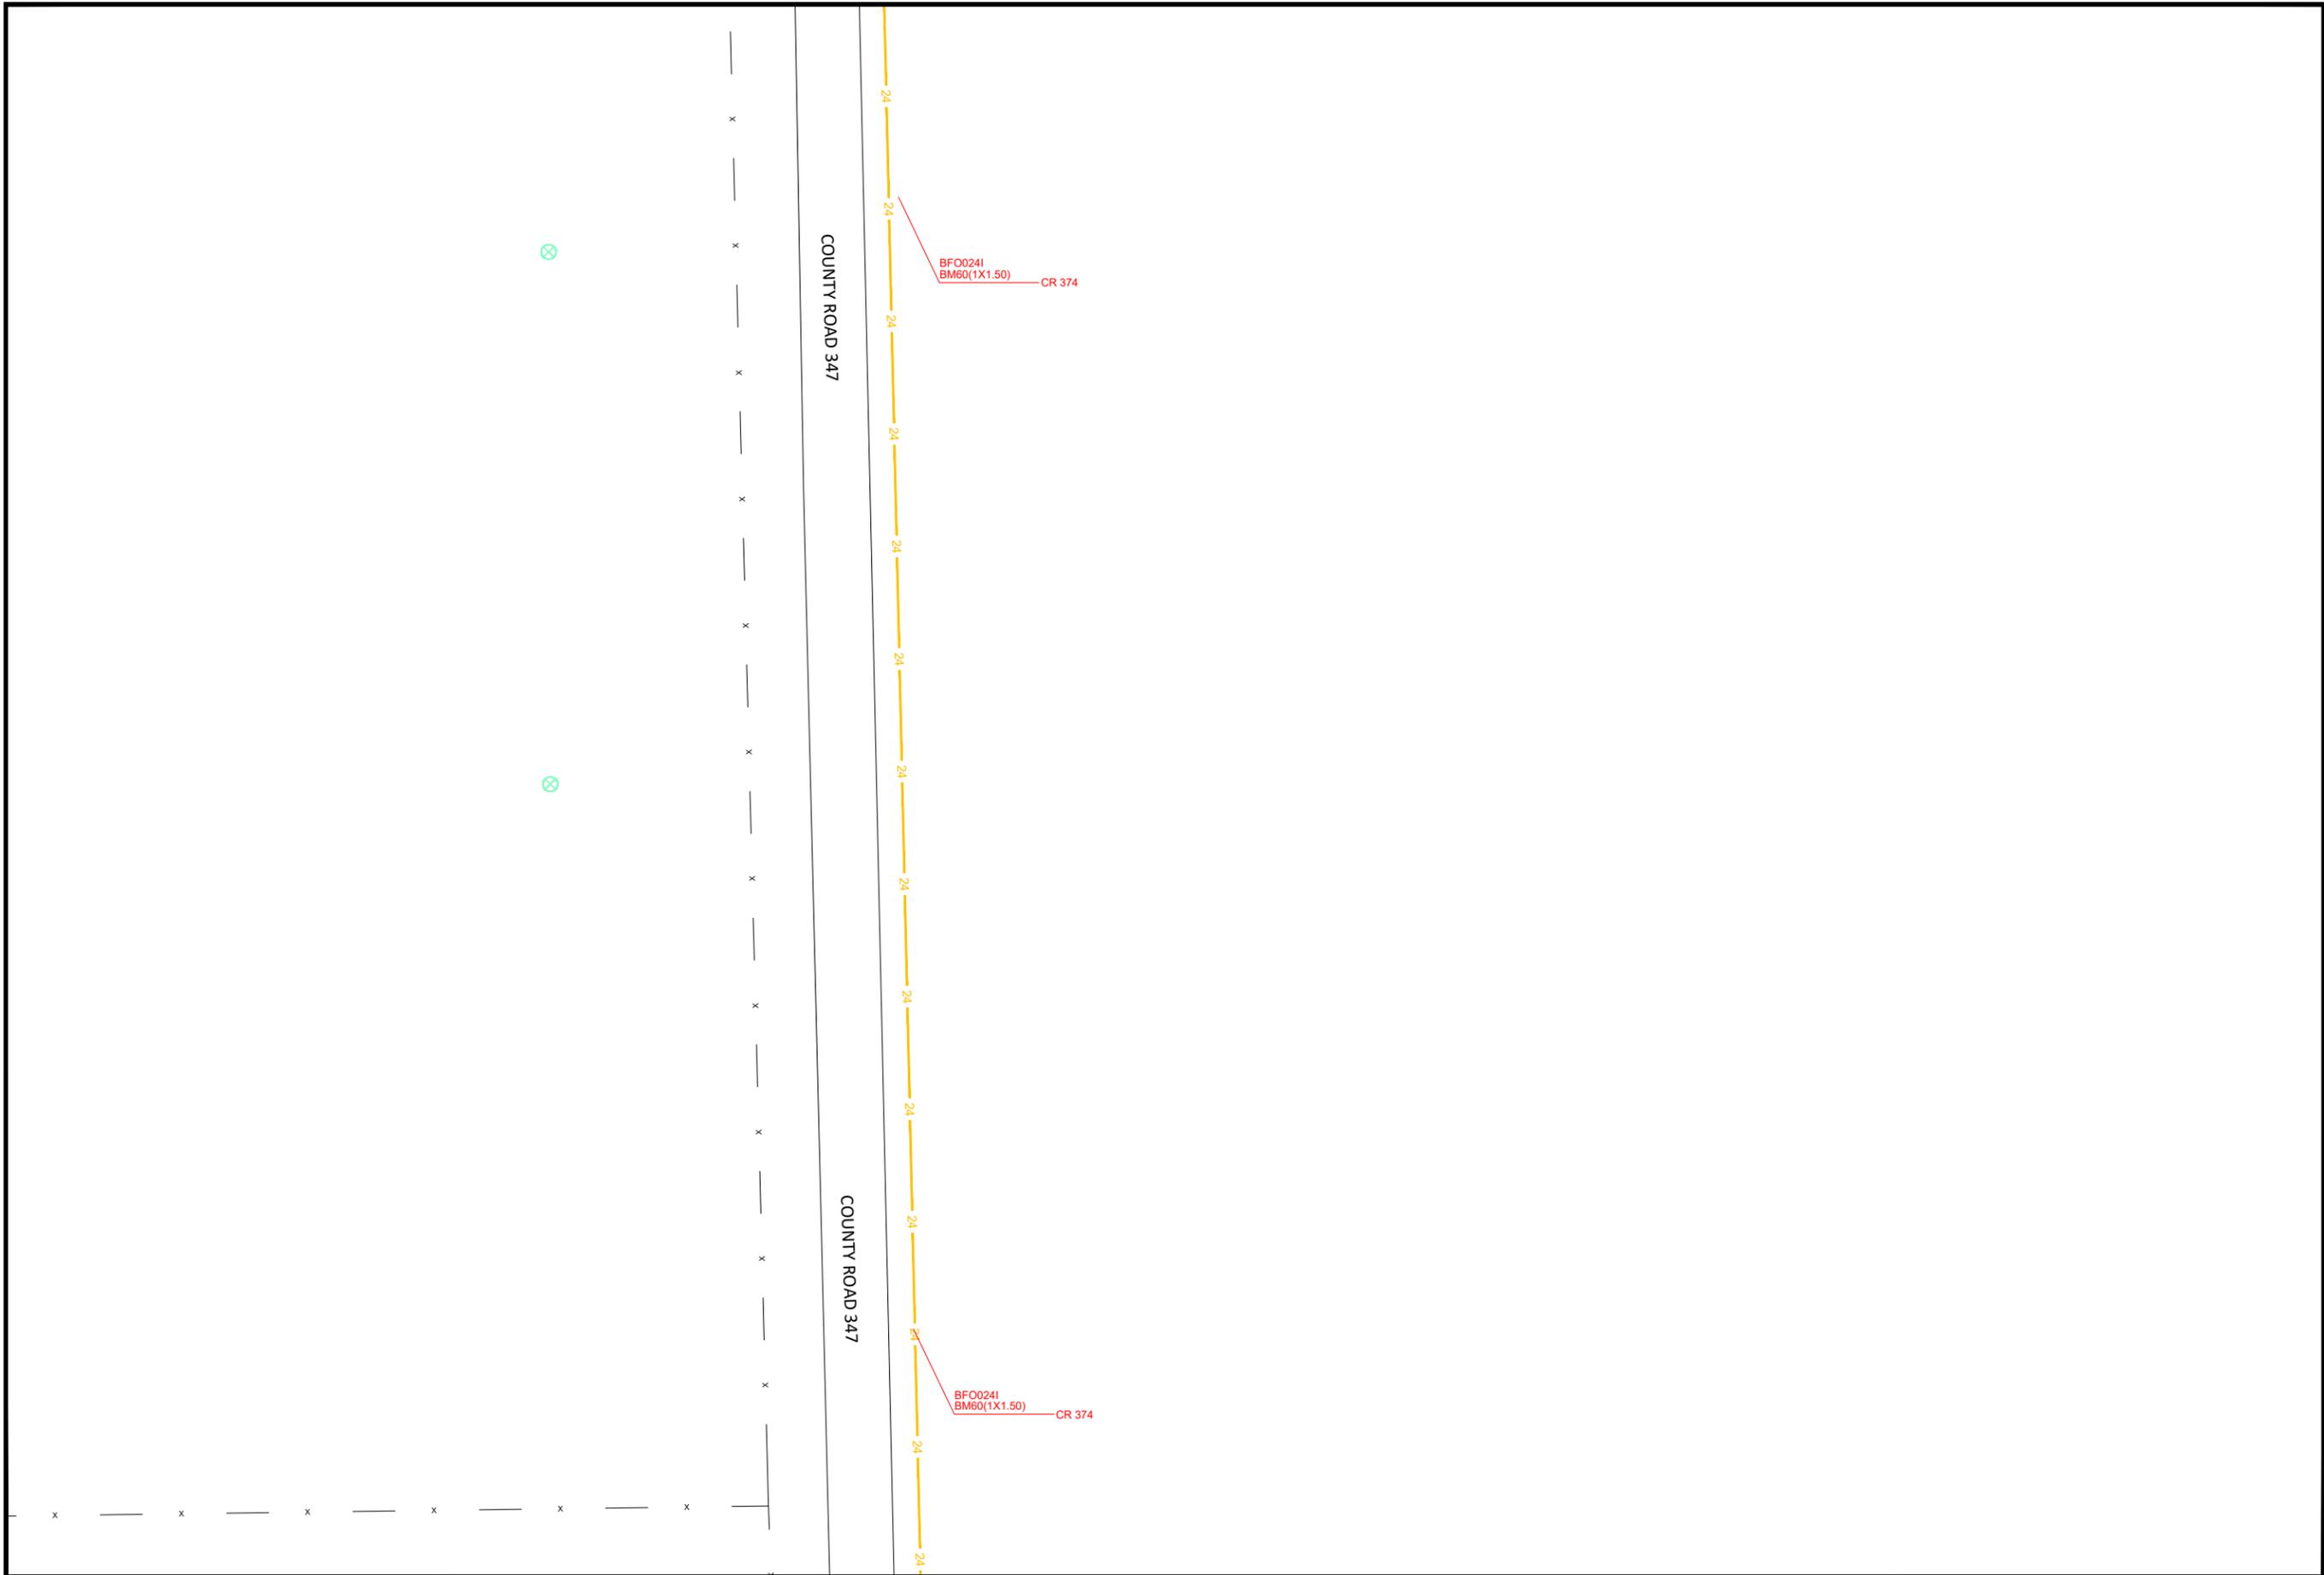



LEGEND


-  EXISTING HANDHOLE
-  EXISTING FIBER PED
-  EXISTING BFO (SIZE IN LINETYPE)
-  PROPOSED BDO5A FIBER OPTIC PED
-  PROPOSED BA4S STUB POLE/WARNING SIGN
-  PROPOSED HBFO WITH CASE TYPE
-  PROPOSED BHF(24X36X18)T
-  PROPOSED BHF(30X48X24)T
-  PROPOSED BHF(48X60X36)T
-  PROPOSED BFO24

THIS STAKING SHEET IS INTENDED & PREPARED FOR ROUTE DESIGNATION ONLY & THE ENGINEER HEREBY DISCLAIMS ANY & ALL RESPONSIBILITY AND/OR OBLIGATION FOR MARKING, NOTING AND/OR REFLECTING THE EXISTENCE AND/OR LOCATION OF ANY & ALL FACILITIES, INCLUDING BUT NOT LIMITED TO PIPELINES. HOWEVER, SAID FACILITIES MAY BE VISIBLE AND/OR MARKED ON THE SURFACE ALONG, OVER OR ACROSS SAID ROUTE AS SHOWN ON THIS SHEET. SCALE IS APPROXIMATE & NOT TO BE USED TO DETERMINE ACTUAL LOCATIONS.

KEY MAP

|           |              |
|-----------|--------------|
| SCALE     | SHEET NUMBER |
| 1 : 50.00 | 9            |
| PLOT DATE |              |
| 2/18/2026 |              |

Project Number:  
UNS/Xcel Nadine Rd (WO#0646)

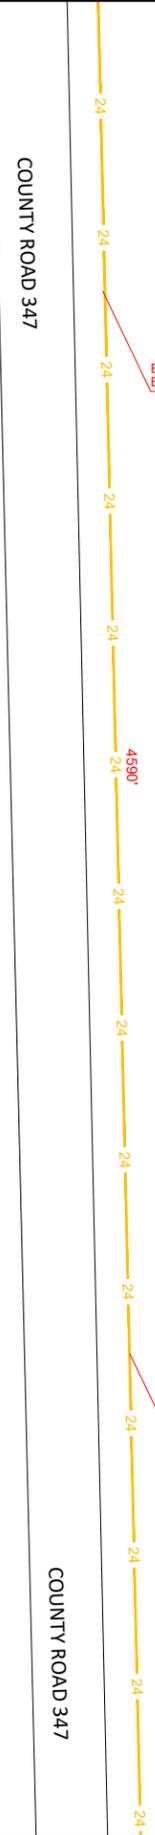



LEGEND

-  EXISTING HANDHOLE
-  EXISTING FIBER PED
-  EXISTING BFO (SIZE IN LINETYPE)
-  PROPOSED BDO5A FIBER OPTIC PED
-  PROPOSED BA4S STUB POLE/WARNING SIGN
-  PROPOSED HBFO WITH CASE TYPE
-  PROPOSED BHF(24X36X18)T
-  PROPOSED BHF(30X48X24)T
-  PROPOSED BHF(48X60X36)T
-  PROPOSED BFO24

THIS STAKING SHEET IS INTENDED & PREPARED FOR ROUTE DESIGNATION ONLY & THE ENGINEER HEREBY DISCLAIMS ANY & ALL RESPONSIBILITY AND/OR OBLIGATION FOR MARKING, NOTING AND/OR REFLECTING THE EXISTENCE AND/OR LOCATION OF ANY & ALL FACILITIES, INCLUDING BUT NOT LIMITED TO PIPELINES. HOWEVER, SAID FACILITIES MAY BE VISIBLE AND/OR MARKED ON THE SURFACE ALONG, OVER OR ACROSS SAID ROUTE AS SHOWN ON THIS SHEET. SCALE IS APPROXIMATE & NOT TO BE USED TO DETERMINE ACTUAL LOCATIONS.

KEY MAP


|           |              |
|-----------|--------------|
| SCALE     | SHEET NUMBER |
| 1 : 50.00 | 10           |
| PLOT DATE |              |
| 2/18/2026 |              |

Project Number:  
UNS/Xcel Nadine Rd (WO#0646)



COUNTY ROAD 347

COUNTY ROAD 347

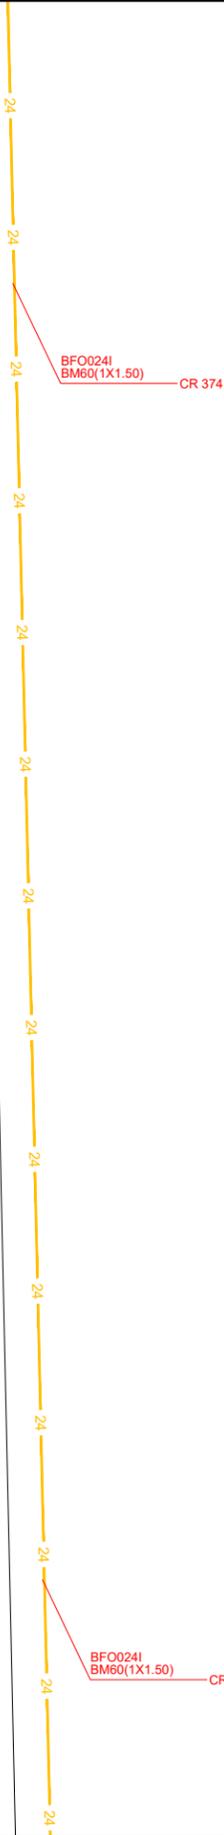



LEGEND


-  EXISTING HANDHOLE
-  EXISTING FIBER PED
-  EXISTING BFO (SIZE IN LINETYPE)
-  PROPOSED BDO5A FIBER OPTIC PED
-  PROPOSED BA4S STUB POLE/WARNING SIGN
-  PROPOSED HBFO WITH CASE TYPE
-  PROPOSED BHF(24X36X18)T
-  PROPOSED BHF(30X48X24)T
-  PROPOSED BHF(48X60X36)T
-  PROPOSED BFO24

THIS STAKING SHEET IS INTENDED & PREPARED FOR ROUTE DESIGNATION ONLY & THE ENGINEER HEREBY DISCLAIMS ANY & ALL RESPONSIBILITY AND/OR OBLIGATION FOR MARKING, NOTING AND/OR REFLECTING THE EXISTENCE AND/OR LOCATION OF ANY & ALL FACILITIES, INCLUDING BUT NOT LIMITED TO PIPELINES. HOWEVER, SAID FACILITIES MAY BE VISIBLE AND/OR MARKED ON THE SURFACE ALONG, OVER OR ACROSS SAID ROUTE AS SHOWN ON THIS SHEET. SCALE IS APPROXIMATE & NOT TO BE USED TO DETERMINE ACTUAL LOCATIONS.

KEY MAP

|           |              |
|-----------|--------------|
| SCALE     | SHEET NUMBER |
| 1 : 50.00 | 11           |
| PLOT DATE |              |
| 2/18/2026 |              |

Project Number:  
UNS/Xcel Nadine Rd (WO#0646)

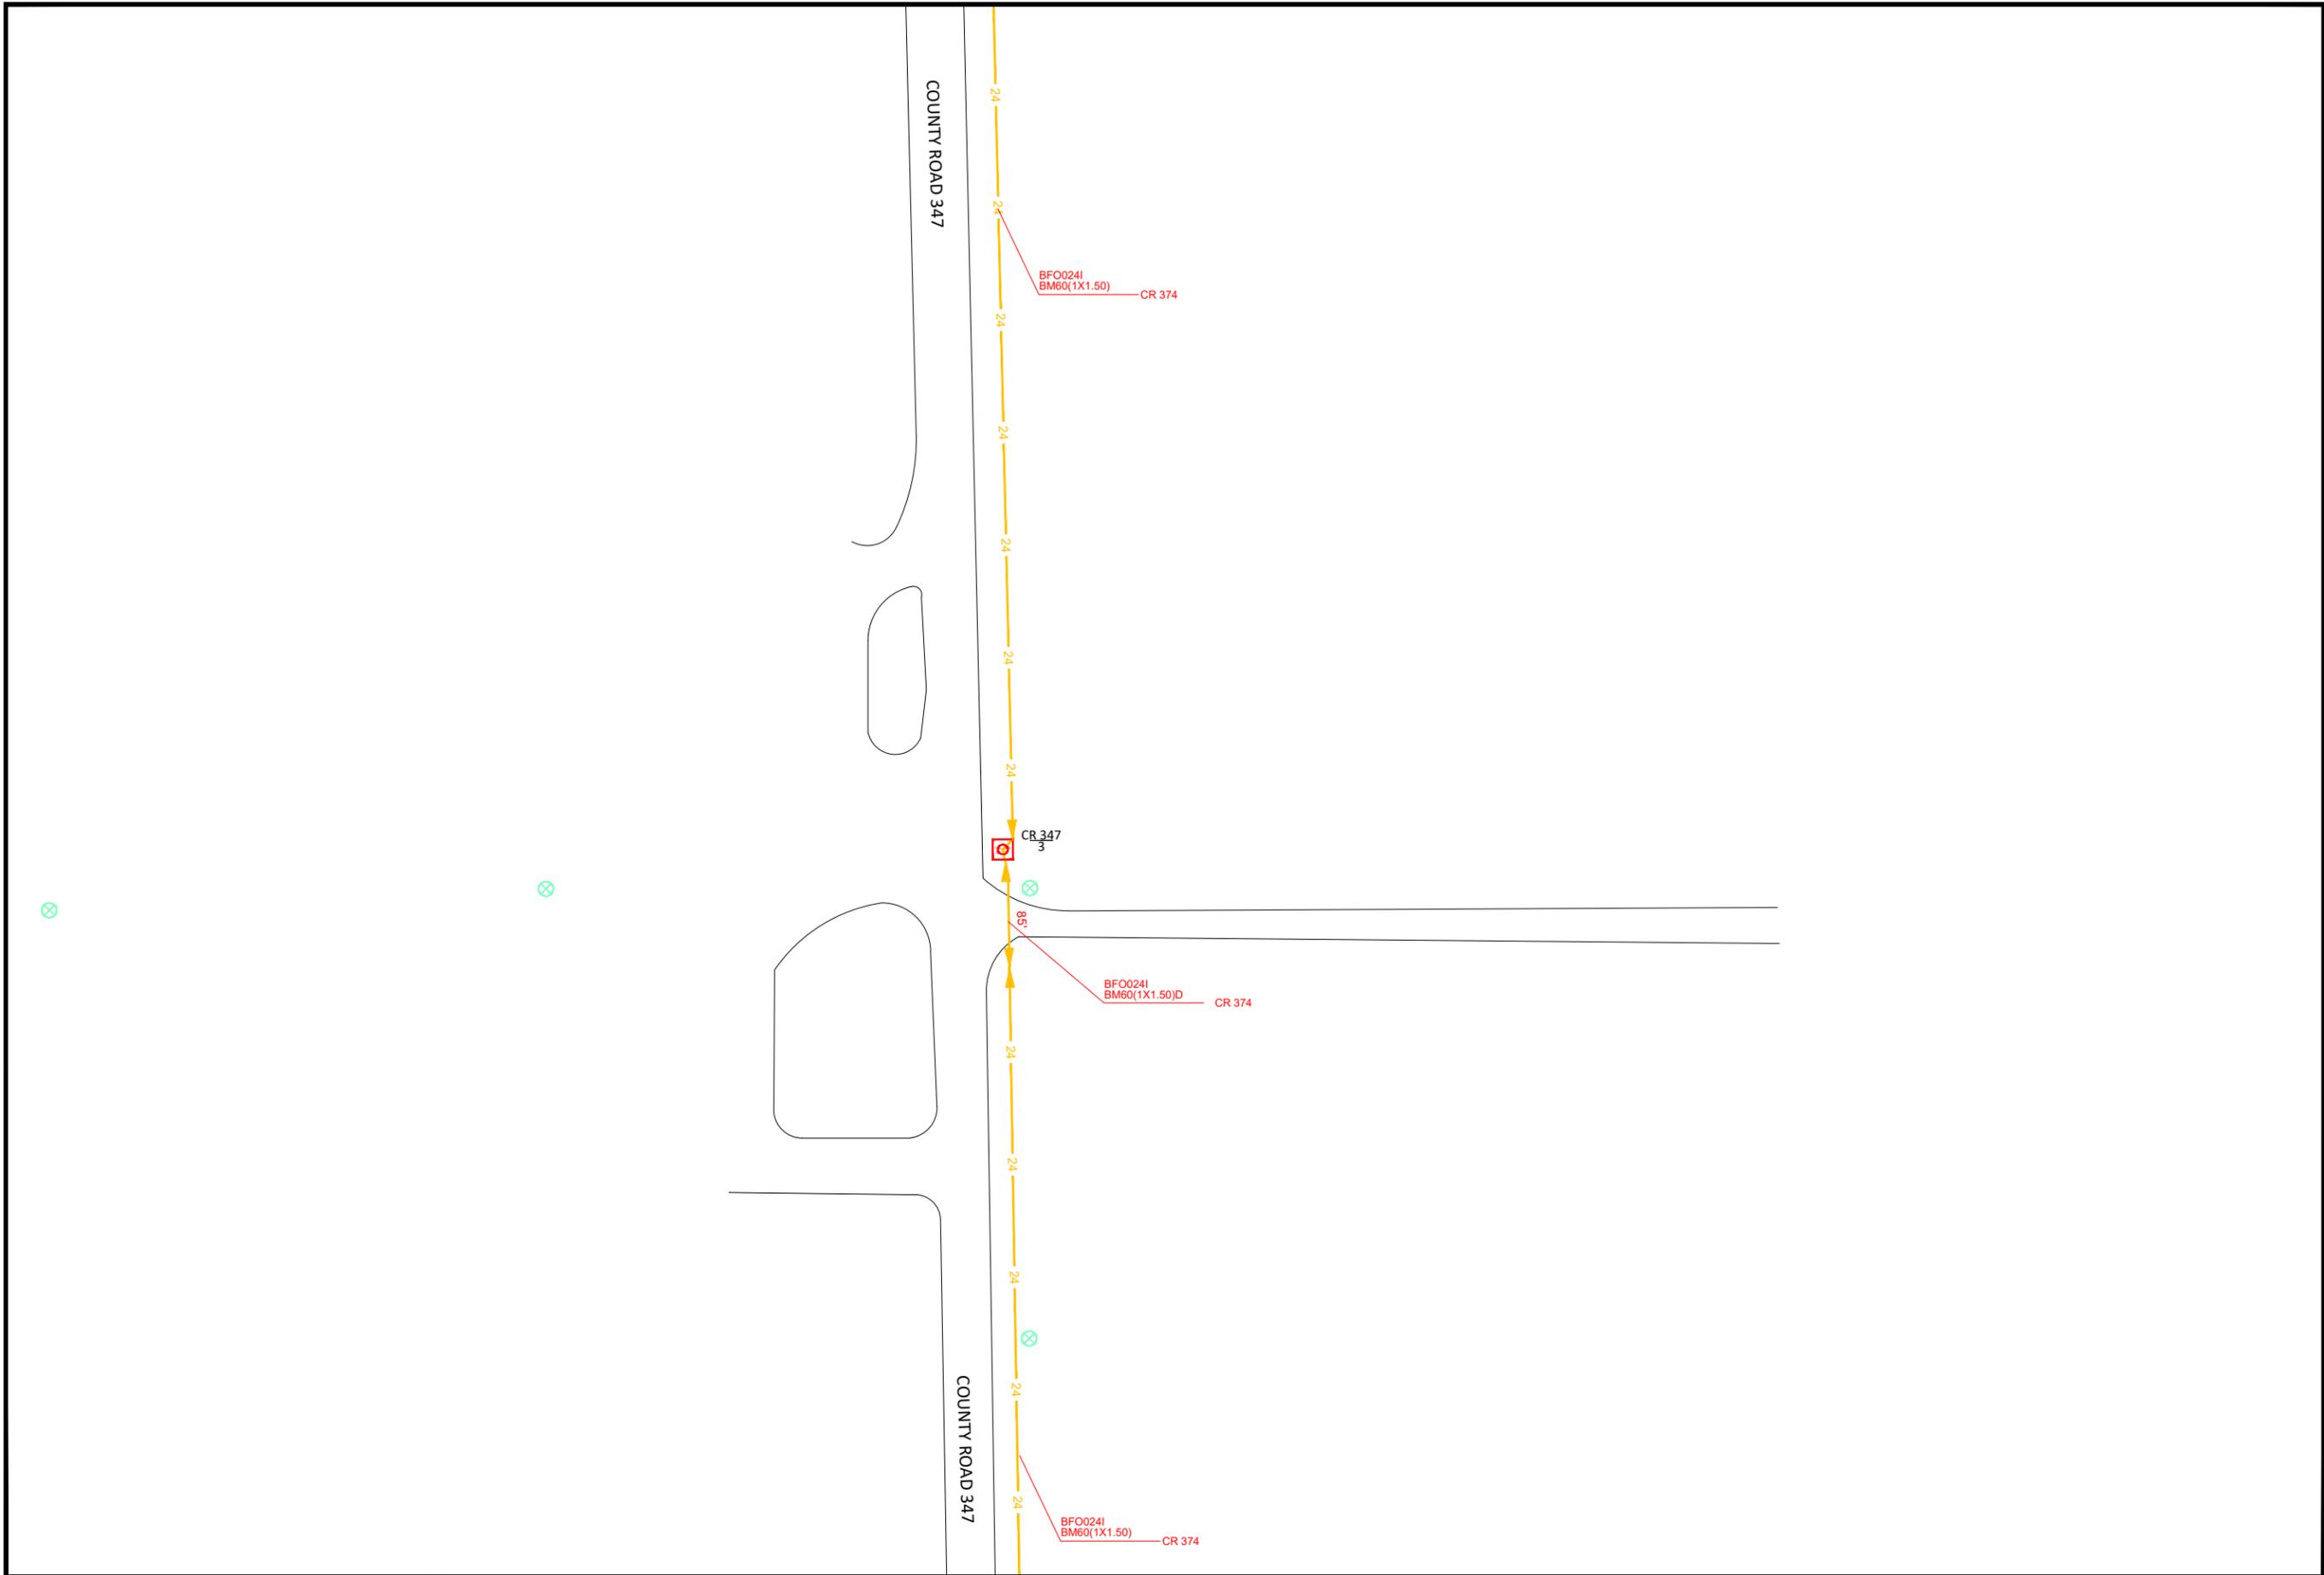



LEGEND

-  EXISTING HANDHOLE
-  EXISTING FIBER PED
-  EXISTING BFO (SIZE IN LINETYPE)
-  PROPOSED BDO5A FIBER OPTIC PED
-  PROPOSED BA4S STUB POLE/WARNING SIGN
-  PROPOSED HBFO WITH CASE TYPE
-  PROPOSED BHF(24X36X18)T
-  PROPOSED BHF(30X48X24)T
-  PROPOSED BHF(48X60X36)T
-  PROPOSED BFO24

THIS STAKING SHEET IS INTENDED & PREPARED FOR ROUTE DESIGNATION ONLY & THE ENGINEER HEREBY DISCLAIMS ANY & ALL RESPONSIBILITY AND/OR OBLIGATION FOR MARKING, NOTING AND/OR REFLECTING THE EXISTENCE AND/OR LOCATION OF ANY & ALL FACILITIES, INCLUDING BUT NOT LIMITED TO PIPELINES. HOWEVER, SAID FACILITIES MAY BE VISIBLE AND/OR MARKED ON THE SURFACE ALONG, OVER OR ACROSS SAID ROUTE AS SHOWN ON THIS SHEET. SCALE IS APPROXIMATE & NOT TO BE USED TO DETERMINE ACTUAL LOCATIONS.

KEY MAP

|           |              |
|-----------|--------------|
| SCALE     | SHEET NUMBER |
| 1 : 50.00 | 12           |
| PLOT DATE |              |
| 2/18/2026 |              |

Project Number:  
UNS/Xcel Nadine Rd (WO#0646)



COUNTY ROAD 347

COUNTY ROAD 347





LEGEND

-  EXISTING HANDHOLE
-  EXISTING FIBER PED
-  EXISTING BFO (SIZE IN LINETYPE)
-  PROPOSED BDO5A FIBER OPTIC PED
-  PROPOSED BA4S STUB POLE/WARNING SIGN
-  PROPOSED HBFO WITH CASE TYPE
-  PROPOSED BHF(24X36X18)T
-  PROPOSED BHF(30X48X24)T
-  PROPOSED BHF(48X60X36)T
-  PROPOSED BFO24

THIS STAKING SHEET IS INTENDED & PREPARED FOR ROUTE DESIGNATION ONLY & THE ENGINEER HEREBY DISCLAIMS ANY & ALL RESPONSIBILITY AND/OR OBLIGATION FOR MARKING, NOTING AND/OR REFLECTING THE EXISTENCE AND/OR LOCATION OF ANY & ALL FACILITIES, INCLUDING BUT NOT LIMITED TO PIPELINES. HOWEVER, SAID FACILITIES MAY BE VISIBLE AND/OR MARKED ON THE SURFACE ALONG, OVER OR ACROSS SAID ROUTE AS SHOWN ON THIS SHEET. SCALE IS APPROXIMATE & NOT TO BE USED TO DETERMINE ACTUAL LOCATIONS.

KEY MAP

|           |              |
|-----------|--------------|
| SCALE     | SHEET NUMBER |
| 1 : 50.00 | 13           |
| PLOT DATE |              |
| 2/18/2026 |              |

Project Number:  
UNS/Xcel Nadine Rd (WO#0646)



COUNTY ROAD 347

COUNTY ROAD 347





LEGEND

-  EXISTING HANDHOLE
-  EXISTING FIBER PED
-  EXISTING BFO (SIZE IN LINETYPE)
-  PROPOSED BDO5A FIBER OPTIC PED
-  PROPOSED BA4S STUB POLE/WARNING SIGN
-  PROPOSED HBFO WITH CASE TYPE
-  PROPOSED BHF(24X36X18)T
-  PROPOSED BHF(30X48X24)T
-  PROPOSED BHF(48X60X36)T
-  PROPOSED BFO24

THIS STAKING SHEET IS INTENDED & PREPARED FOR ROUTE DESIGNATION ONLY & THE ENGINEER HEREBY DISCLAIMS ANY & ALL RESPONSIBILITY AND/OR OBLIGATION FOR MARKING, NOTING AND/OR REFLECTING THE EXISTENCE AND/OR LOCATION OF ANY & ALL FACILITIES, INCLUDING BUT NOT LIMITED TO PIPELINES. HOWEVER, SAID FACILITIES MAY BE VISIBLE AND/OR MARKED ON THE SURFACE ALONG, OVER OR ACROSS SAID ROUTE AS SHOWN ON THIS SHEET. SCALE IS APPROXIMATE & NOT TO BE USED TO DETERMINE ACTUAL LOCATIONS.

KEY MAP

|           |              |
|-----------|--------------|
| SCALE     | SHEET NUMBER |
| 1 : 50.00 | 14           |
| PLOT DATE |              |
| 2/18/2026 |              |

Project Number:  
UNS/Xcel Nadine Rd (WO#0646)





LEGEND


-  EXISTING HANDHOLE
-  EXISTING FIBER PED
-  EXISTING BFO (SIZE IN LINETYPE)
-  PROPOSED BDO5A FIBER OPTIC PED
-  PROPOSED BA4S STUB POLE/WARNING SIGN
-  PROPOSED HBFO WITH CASE TYPE
-  PROPOSED BHF(24X36X18)T
-  PROPOSED BHF(30X48X24)T
-  PROPOSED BHF(48X60X36)T
-  PROPOSED BFO24

THIS STAKING SHEET IS INTENDED & PREPARED FOR ROUTE DESIGNATION ONLY & THE ENGINEER HEREBY DISCLAIMS ANY & ALL RESPONSIBILITY AND/OR OBLIGATION FOR MARKING, NOTING AND/OR REFLECTING THE EXISTENCE AND/OR LOCATION OF ANY & ALL FACILITIES, INCLUDING BUT NOT LIMITED TO PIPELINES. HOWEVER, SAID FACILITIES MAY BE VISIBLE AND/OR MARKED ON THE SURFACE ALONG, OVER OR ACROSS SAID ROUTE AS SHOWN ON THIS SHEET. SCALE IS APPROXIMATE & NOT TO BE USED TO DETERMINE ACTUAL LOCATIONS.

KEY MAP

|           |              |
|-----------|--------------|
| SCALE     | SHEET NUMBER |
| 1 : 50.00 | 15           |
| PLOT DATE |              |
| 2/18/2026 |              |

Project Number:  
UNS/Xcel Nadine Rd (WO#0646)

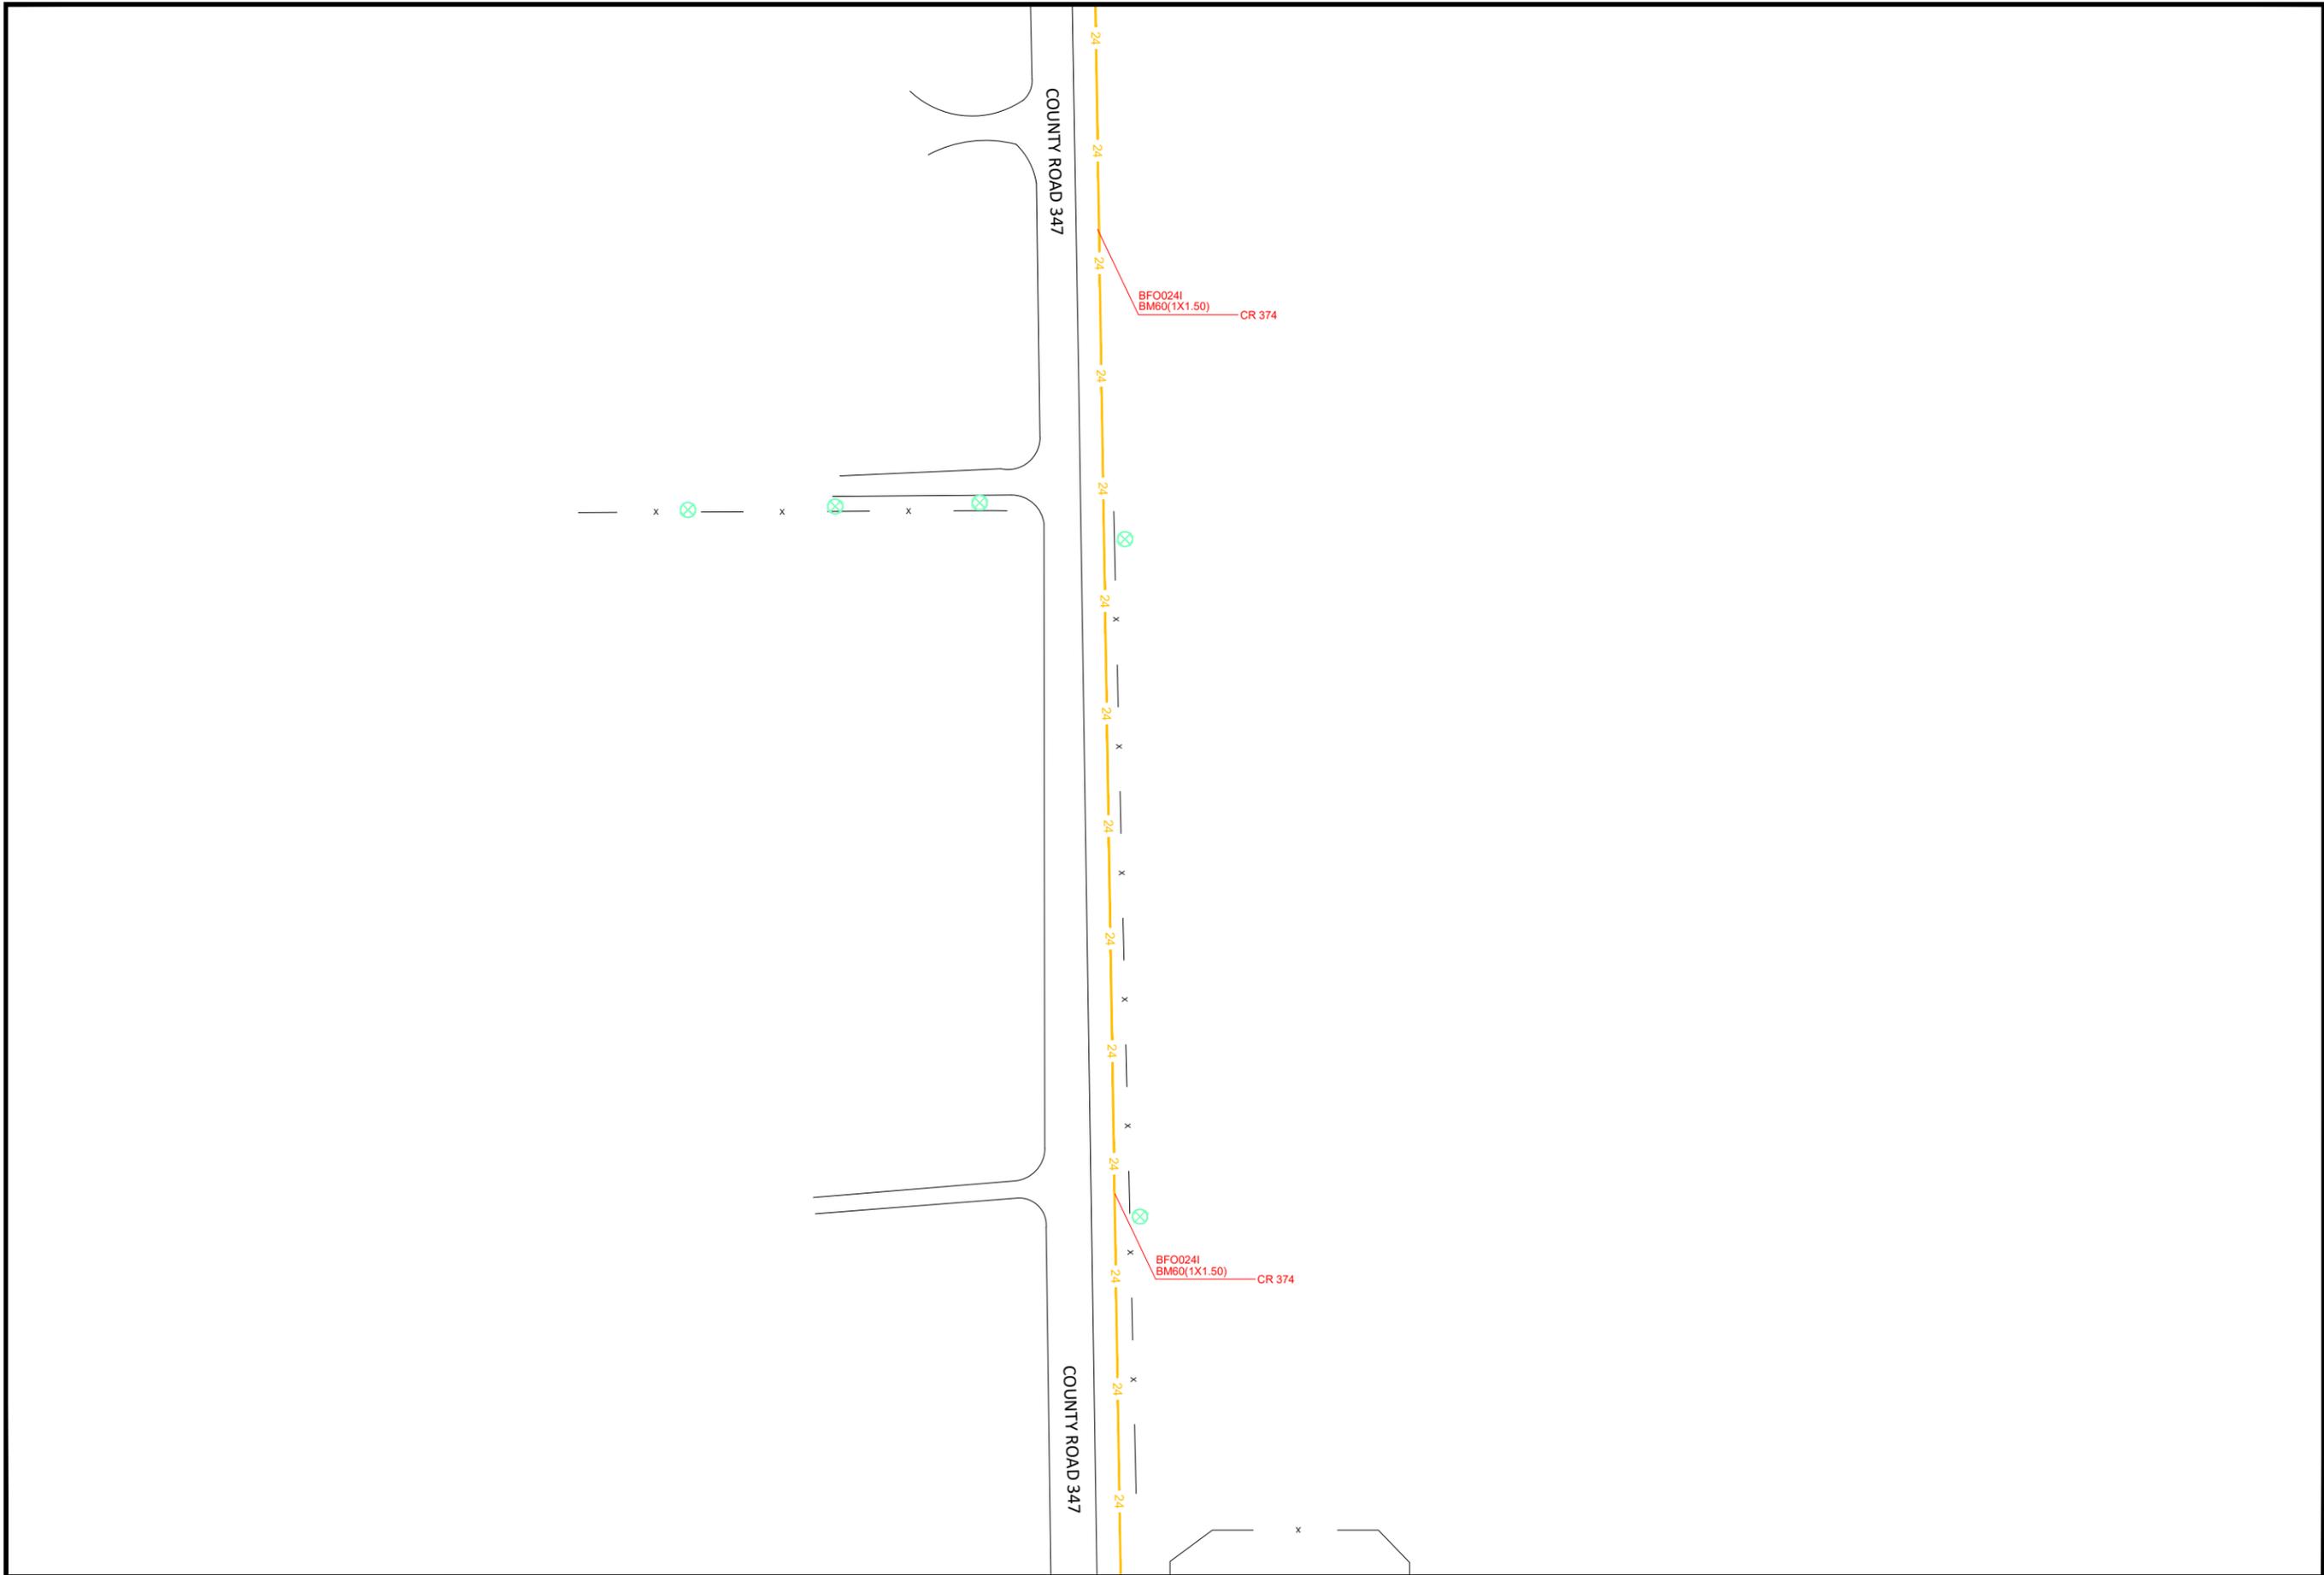



LEGEND


-  EXISTING HANDHOLE
-  EXISTING FIBER PED
-  EXISTING BFO (SIZE IN LINETYPE)
-  PROPOSED BDO5A FIBER OPTIC PED
-  PROPOSED BA4S STUB POLE/WARNING SIGN
-  PROPOSED HBFO WITH CASE TYPE
-  PROPOSED BHF(24X36X18)T
-  PROPOSED BHF(30X48X24)T
-  PROPOSED BHF(48X60X36)T
-  PROPOSED BFO24

THIS STAKING SHEET IS INTENDED & PREPARED FOR ROUTE DESIGNATION ONLY & THE ENGINEER HEREBY DISCLAIMS ANY & ALL RESPONSIBILITY AND/OR OBLIGATION FOR MARKING, NOTING AND/OR REFLECTING THE EXISTENCE AND/OR LOCATION OF ANY & ALL FACILITIES, INCLUDING BUT NOT LIMITED TO PIPELINES. HOWEVER, SAID FACILITIES MAY BE VISIBLE AND/OR MARKED ON THE SURFACE ALONG, OVER OR ACROSS SAID ROUTE AS SHOWN ON THIS SHEET. SCALE IS APPROXIMATE & NOT TO BE USED TO DETERMINE ACTUAL LOCATIONS.

KEY MAP

|           |              |
|-----------|--------------|
| SCALE     | SHEET NUMBER |
| 1 : 50.00 | 16           |
| PLOT DATE |              |
| 2/18/2026 |              |

Project Number:  
UNS/Xcel Nadine Rd (WO#0646)

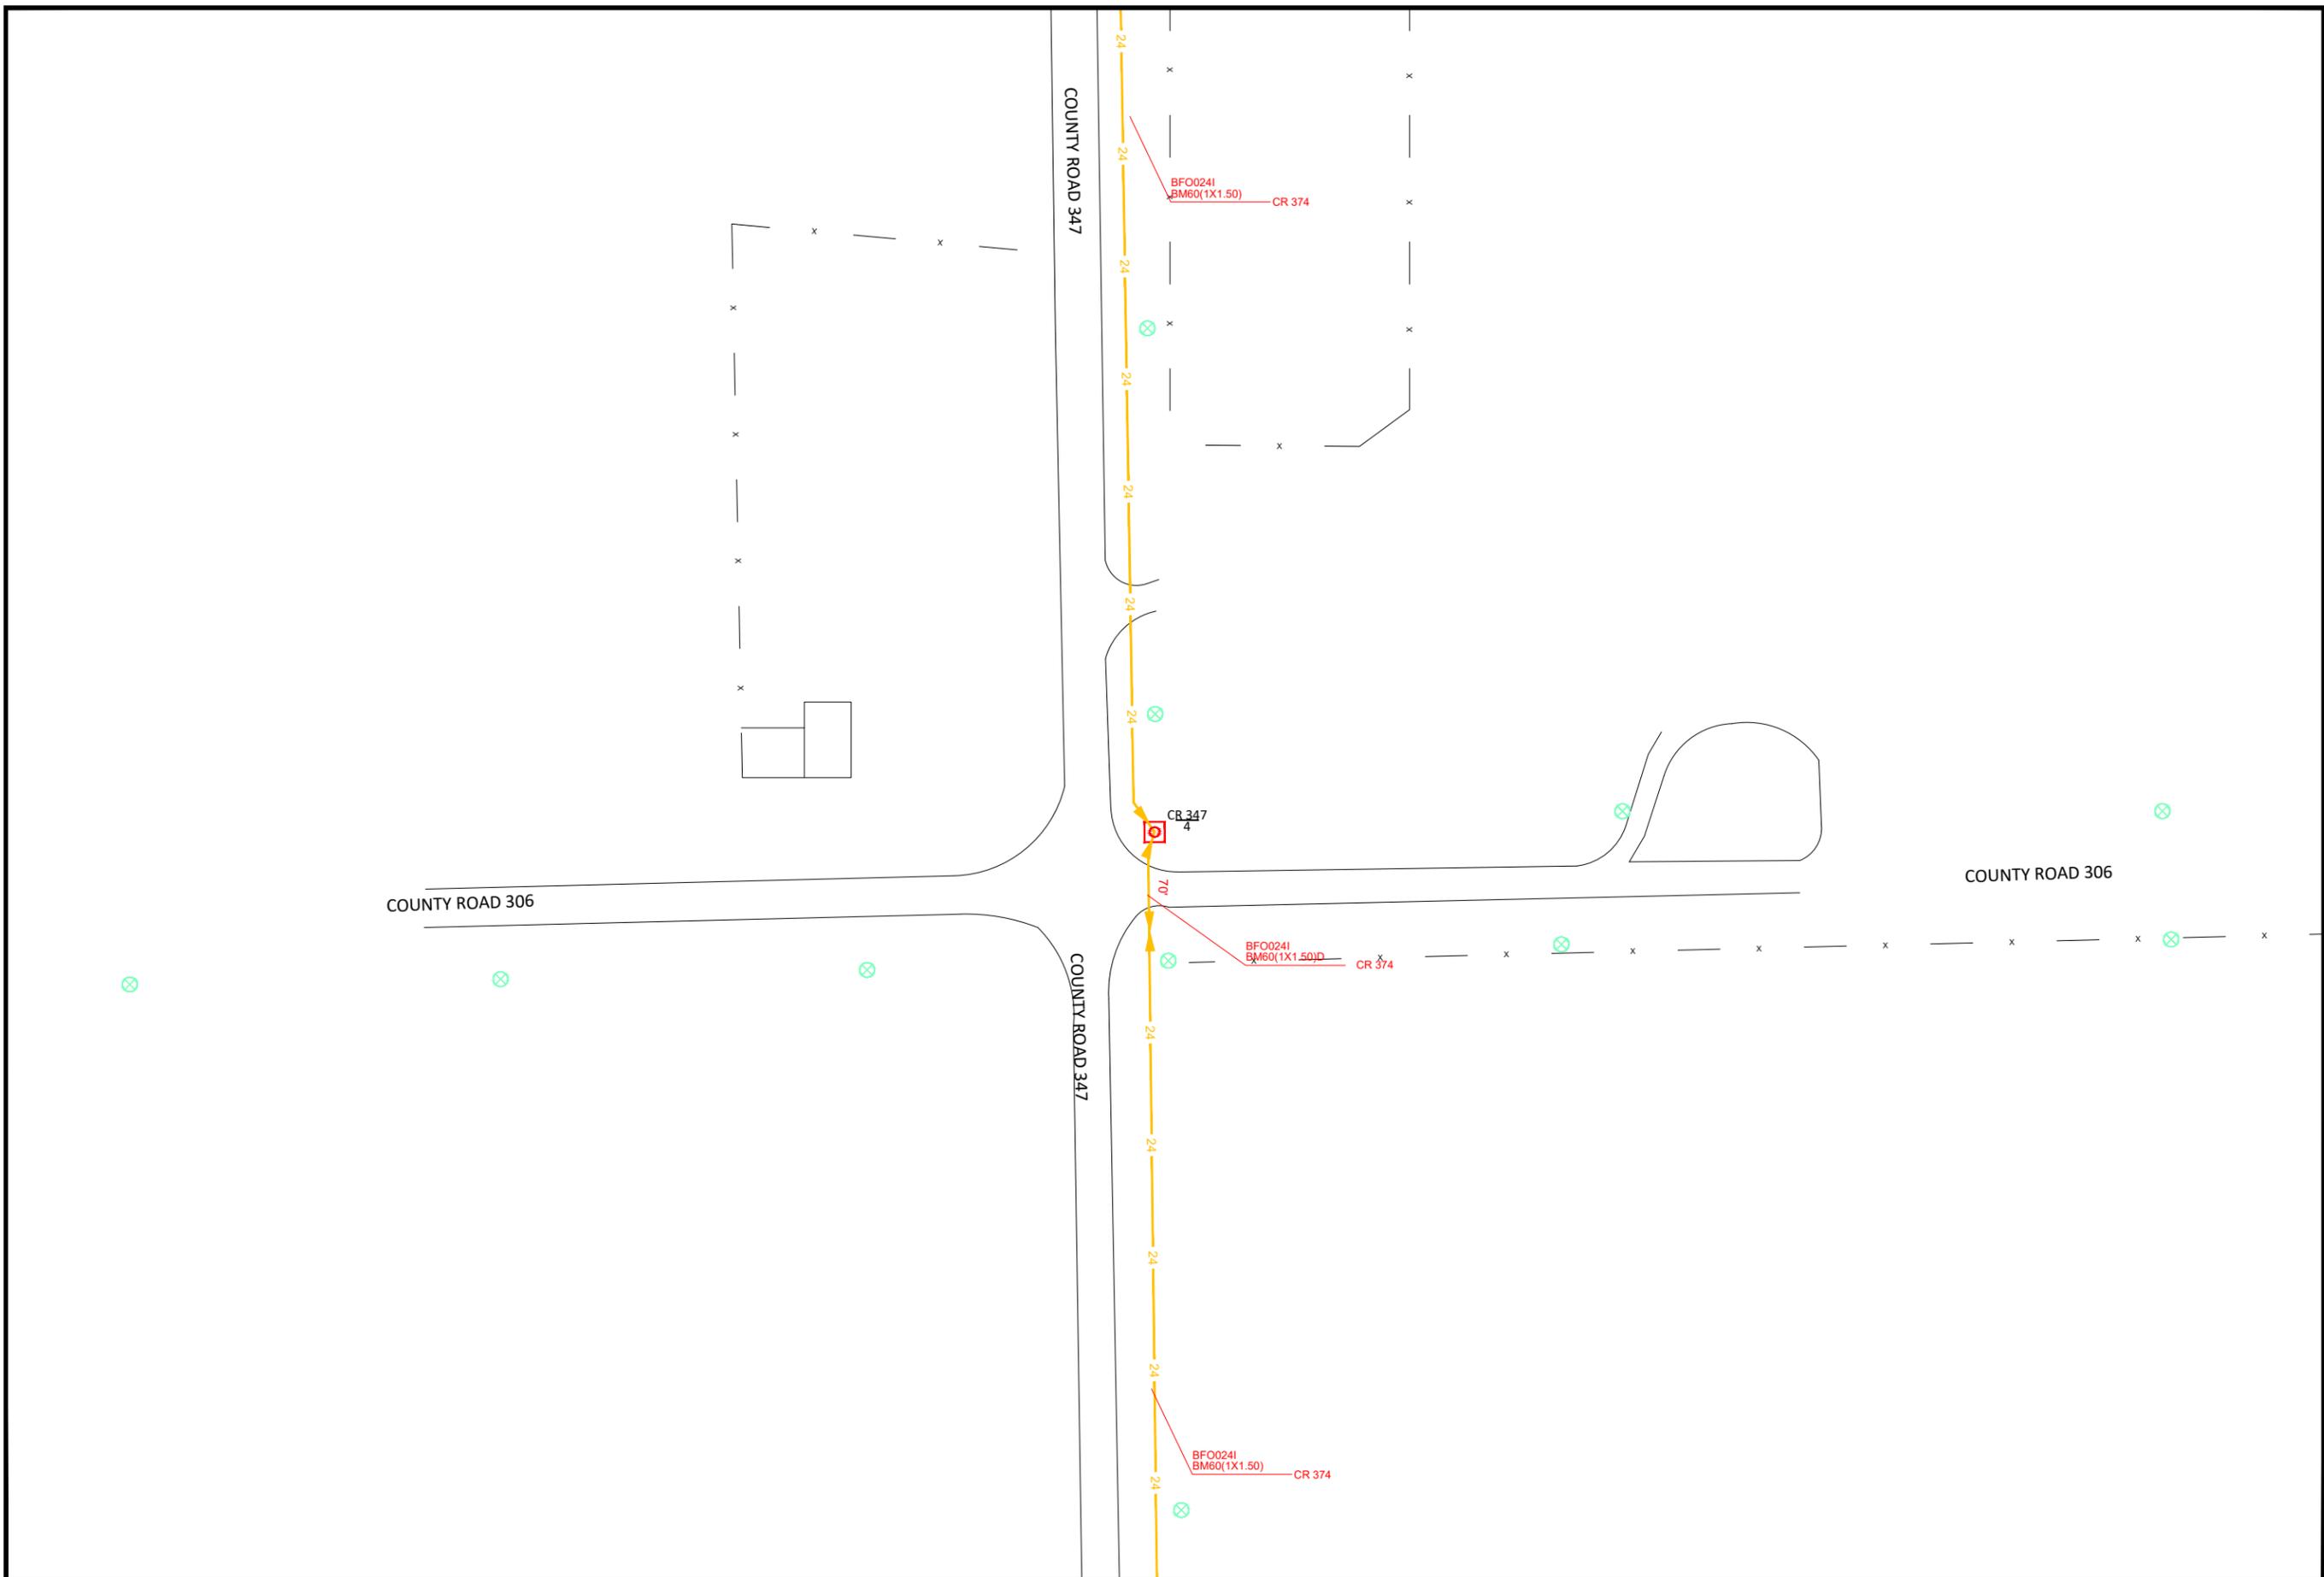



LEGEND

-  EXISTING HANDHOLE
-  EXISTING FIBER PED
-  EXISTING BFO (SIZE IN LINETYPE)
-  PROPOSED BDO5A FIBER OPTIC PED
-  PROPOSED BA4S STUB POLE/WARNING SIGN
-  PROPOSED HBFO WITH CASE TYPE
-  PROPOSED BHF(24X36X18)T
-  PROPOSED BHF(30X48X24)T
-  PROPOSED BHF(48X60X36)T
-  PROPOSED BFO24

THIS STAKING SHEET IS INTENDED & PREPARED FOR ROUTE DESIGNATION ONLY & THE ENGINEER HEREBY DISCLAIMS ANY & ALL RESPONSIBILITY AND/OR OBLIGATION FOR MARKING, NOTING AND/OR REFLECTING THE EXISTENCE AND/OR LOCATION OF ANY & ALL FACILITIES, INCLUDING BUT NOT LIMITED TO PIPELINES. HOWEVER, SAID FACILITIES MAY BE VISIBLE AND/OR MARKED ON THE SURFACE ALONG, OVER OR ACROSS SAID ROUTE AS SHOWN ON THIS SHEET. SCALE IS APPROXIMATE & NOT TO BE USED TO DETERMINE ACTUAL LOCATIONS.

KEY MAP

|           |              |
|-----------|--------------|
| SCALE     | SHEET NUMBER |
| 1 : 50.00 | 17           |
| PLOT DATE |              |
| 2/18/2026 |              |

Project Number:  
UNS/Xcel Nadine Rd (WO#0646)





LEGEND


-  EXISTING HANDHOLE
-  EXISTING FIBER PED
-  EXISTING BFO (SIZE IN LINETYPE)
-  PROPOSED BDO5A FIBER OPTIC PED
-  PROPOSED BA4S STUB POLE/WARNING SIGN
-  PROPOSED HBFO WITH CASE TYPE
-  PROPOSED BHF(24X36X18)T
-  PROPOSED BHF(30X48X24)T
-  PROPOSED BHF(48X60X36)T
-  PROPOSED BFO24

THIS STAKING SHEET IS INTENDED & PREPARED FOR ROUTE DESIGNATION ONLY & THE ENGINEER HEREBY DISCLAIMS ANY & ALL RESPONSIBILITY AND/OR OBLIGATION FOR MARKING, NOTING AND/OR REFLECTING THE EXISTENCE AND/OR LOCATION OF ANY & ALL FACILITIES, INCLUDING BUT NOT LIMITED TO PIPELINES. HOWEVER, SAID FACILITIES MAY BE VISIBLE AND/OR MARKED ON THE SURFACE ALONG, OVER OR ACROSS SAID ROUTE AS SHOWN ON THIS SHEET. SCALE IS APPROXIMATE & NOT TO BE USED TO DETERMINE ACTUAL LOCATIONS.

KEY MAP

|           |              |
|-----------|--------------|
| SCALE     | SHEET NUMBER |
| 1 : 50.00 | 18           |
| PLOT DATE |              |
| 2/18/2026 |              |

Project Number:  
UNS/Xcel Nadine Rd (WO#0646)

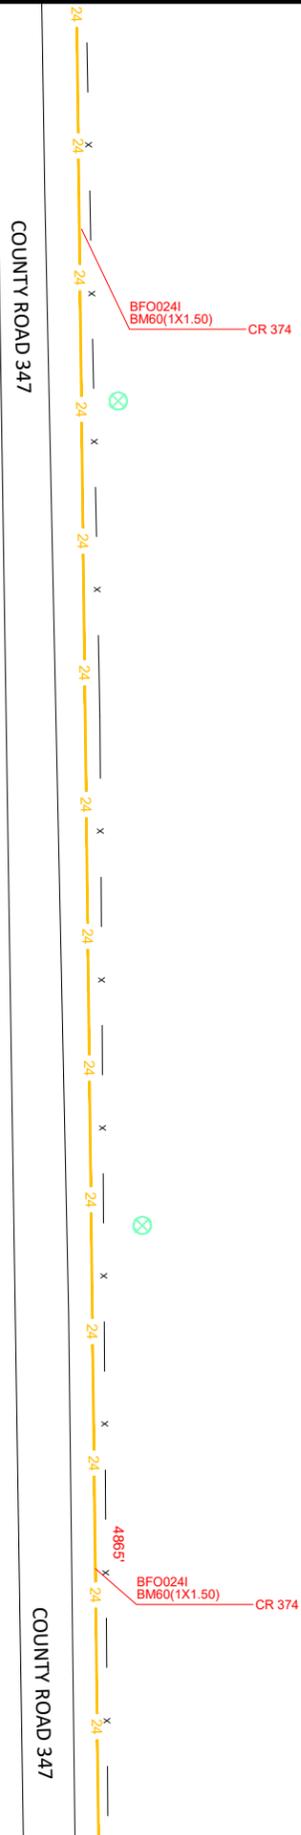



LEGEND


-  EXISTING HANDHOLE
-  EXISTING FIBER PED
-  EXISTING BFO (SIZE IN LINETYPE)
-  PROPOSED BDO5A FIBER OPTIC PED
-  PROPOSED BA4S STUB POLE/WARNING SIGN
-  PROPOSED HBFO WITH CASE TYPE
-  PROPOSED BHF(24X36X18)T
-  PROPOSED BHF(30X48X24)T
-  PROPOSED BHF(48X60X36)T
-  PROPOSED BFO24

THIS STAKING SHEET IS INTENDED & PREPARED FOR ROUTE DESIGNATION ONLY & THE ENGINEER HEREBY DISCLAIMS ANY & ALL RESPONSIBILITY AND/OR OBLIGATION FOR MARKING, NOTING AND/OR REFLECTING THE EXISTENCE AND/OR LOCATION OF ANY & ALL FACILITIES, INCLUDING BUT NOT LIMITED TO PIPELINES. HOWEVER, SAID FACILITIES MAY BE VISIBLE AND/OR MARKED ON THE SURFACE ALONG, OVER OR ACROSS SAID ROUTE AS SHOWN ON THIS SHEET. SCALE IS APPROXIMATE & NOT TO BE USED TO DETERMINE ACTUAL LOCATIONS.

KEY MAP

|           |              |
|-----------|--------------|
| SCALE     | SHEET NUMBER |
| 1 : 50.00 | 19           |
| PLOT DATE |              |
| 2/18/2026 |              |

Project Number:  
UNS/Xcel Nadine Rd (WO#0646)

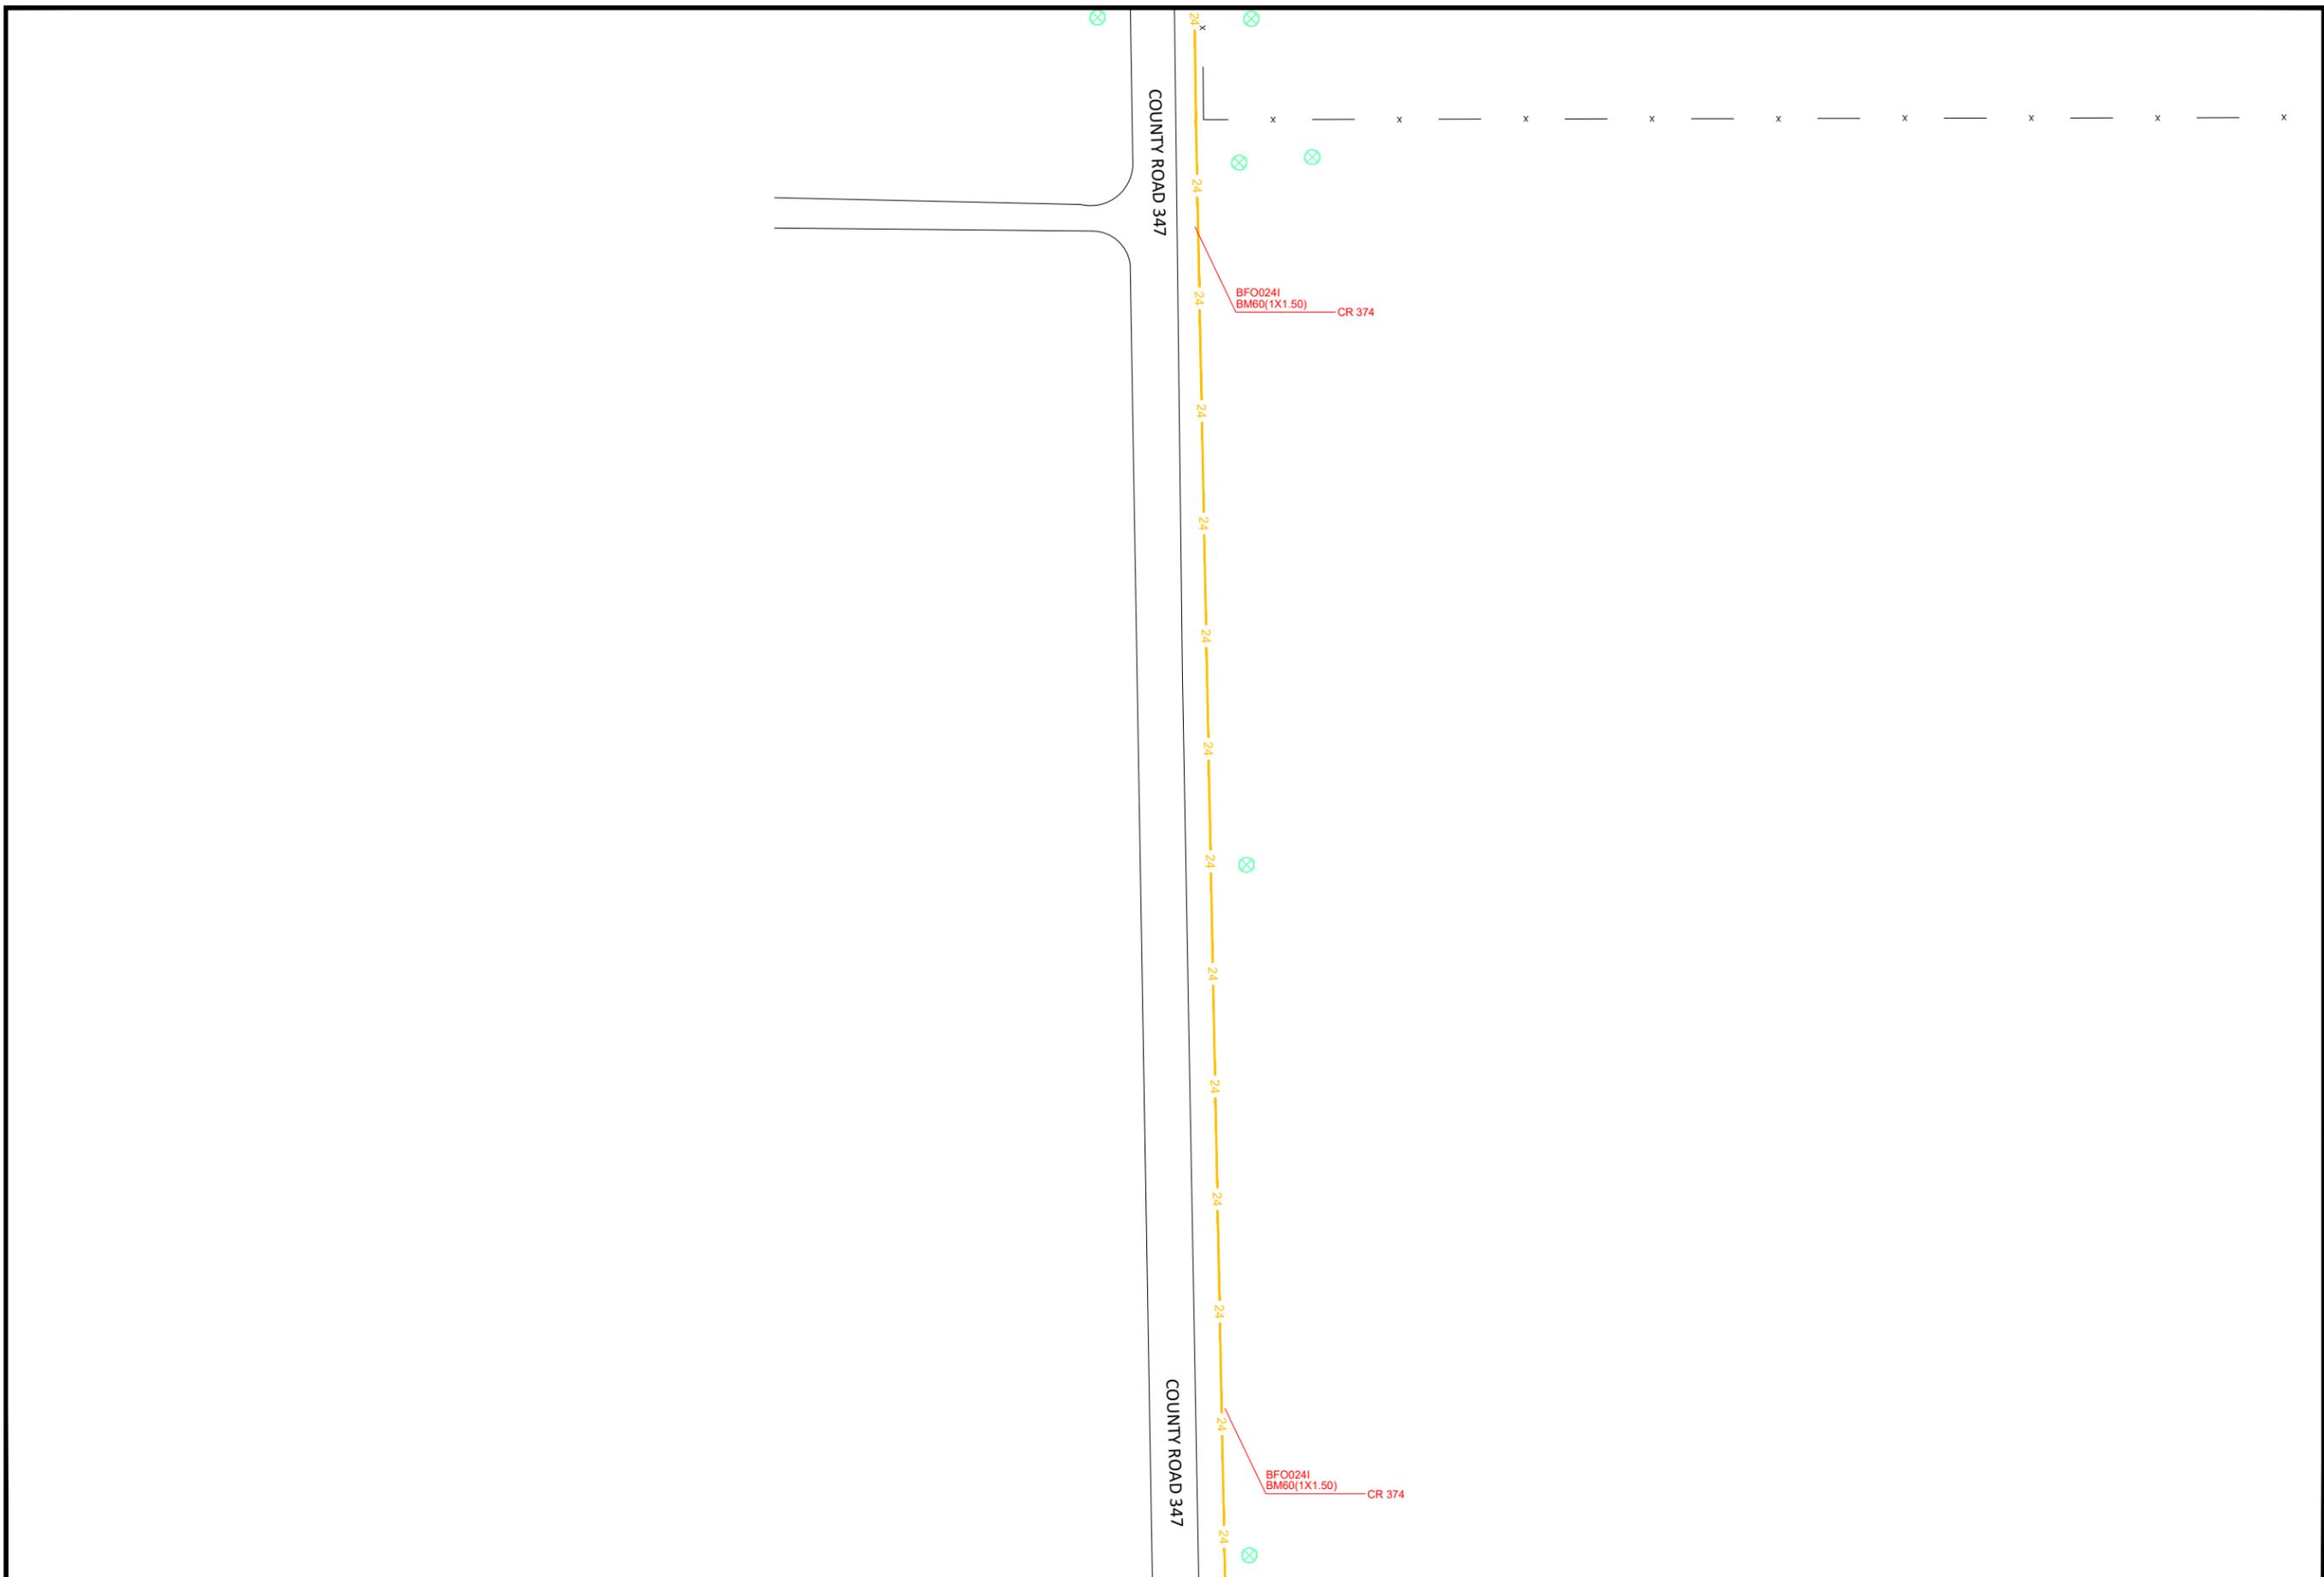



LEGEND

-  EXISTING HANDHOLE
-  EXISTING FIBER PED
-  EXISTING BFO (SIZE IN LINETYPE)
-  PROPOSED BDO5A FIBER OPTIC PED
-  PROPOSED BA4S STUB POLE/WARNING SIGN
-  PROPOSED HBFO WITH CASE TYPE
-  PROPOSED BHF(24X36X18)T
-  PROPOSED BHF(30X48X24)T
-  PROPOSED BHF(48X60X36)T
-  PROPOSED BFO24

THIS STAKING SHEET IS INTENDED & PREPARED FOR ROUTE DESIGNATION ONLY & THE ENGINEER HEREBY DISCLAIMS ANY & ALL RESPONSIBILITY AND/OR OBLIGATION FOR MARKING, NOTING AND/OR REFLECTING THE EXISTENCE AND/OR LOCATION OF ANY & ALL FACILITIES, INCLUDING BUT NOT LIMITED TO PIPELINES. HOWEVER, SAID FACILITIES MAY BE VISIBLE AND/OR MARKED ON THE SURFACE ALONG, OVER OR ACROSS SAID ROUTE AS SHOWN ON THIS SHEET. SCALE IS APPROXIMATE & NOT TO BE USED TO DETERMINE ACTUAL LOCATIONS.

KEY MAP


|           |              |
|-----------|--------------|
| SCALE     | SHEET NUMBER |
| 1 : 50.00 | 20           |
| PLOT DATE |              |
| 2/18/2026 |              |

Project Number:  
UNS/Xcel Nadine Rd (WO#0646)



COUNTY ROAD 347

COUNTY ROAD 347

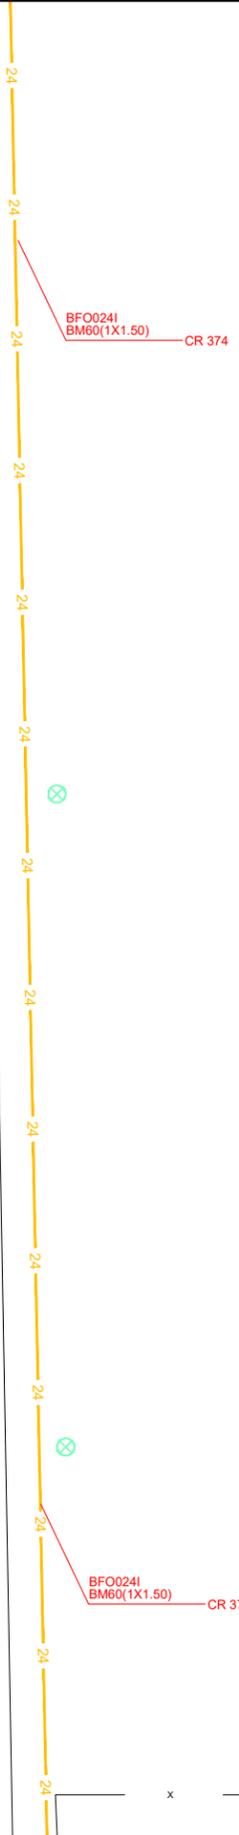



LEGEND


- EXISTING HANDHOLE
- EXISTING FIBER PED
- EXISTING BFO (SIZE IN LINETYPE)
- PROPOSED BDO5A FIBER OPTIC PED
- PROPOSED BA4S STUB POLE/WARNING SIGN
- PROPOSED HBFO WITH CASE TYPE
- PROPOSED BHF(24X36X18)T
- PROPOSED BHF(30X48X24)T
- PROPOSED BHF(48X60X36)T
- PROPOSED BFO24

THIS STAKING SHEET IS INTENDED & PREPARED FOR ROUTE DESIGNATION ONLY & THE ENGINEER HEREBY DISCLAIMS ANY & ALL RESPONSIBILITY AND/OR OBLIGATION FOR MARKING, NOTING AND/OR REFLECTING THE EXISTENCE AND/OR LOCATION OF ANY & ALL FACILITIES, INCLUDING BUT NOT LIMITED TO PIPELINES. HOWEVER, SAID FACILITIES MAY BE VISIBLE AND/OR MARKED ON THE SURFACE ALONG, OVER OR ACROSS SAID ROUTE AS SHOWN ON THIS SHEET. SCALE IS APPROXIMATE & NOT TO BE USED TO DETERMINE ACTUAL LOCATIONS.

KEY MAP

|           |              |
|-----------|--------------|
| SCALE     | SHEET NUMBER |
| 1 : 50.00 | 21           |
| PLOT DATE |              |
| 2/18/2026 |              |

Project Number:  
UNS/Xcel Nadine Rd (WO#0646)

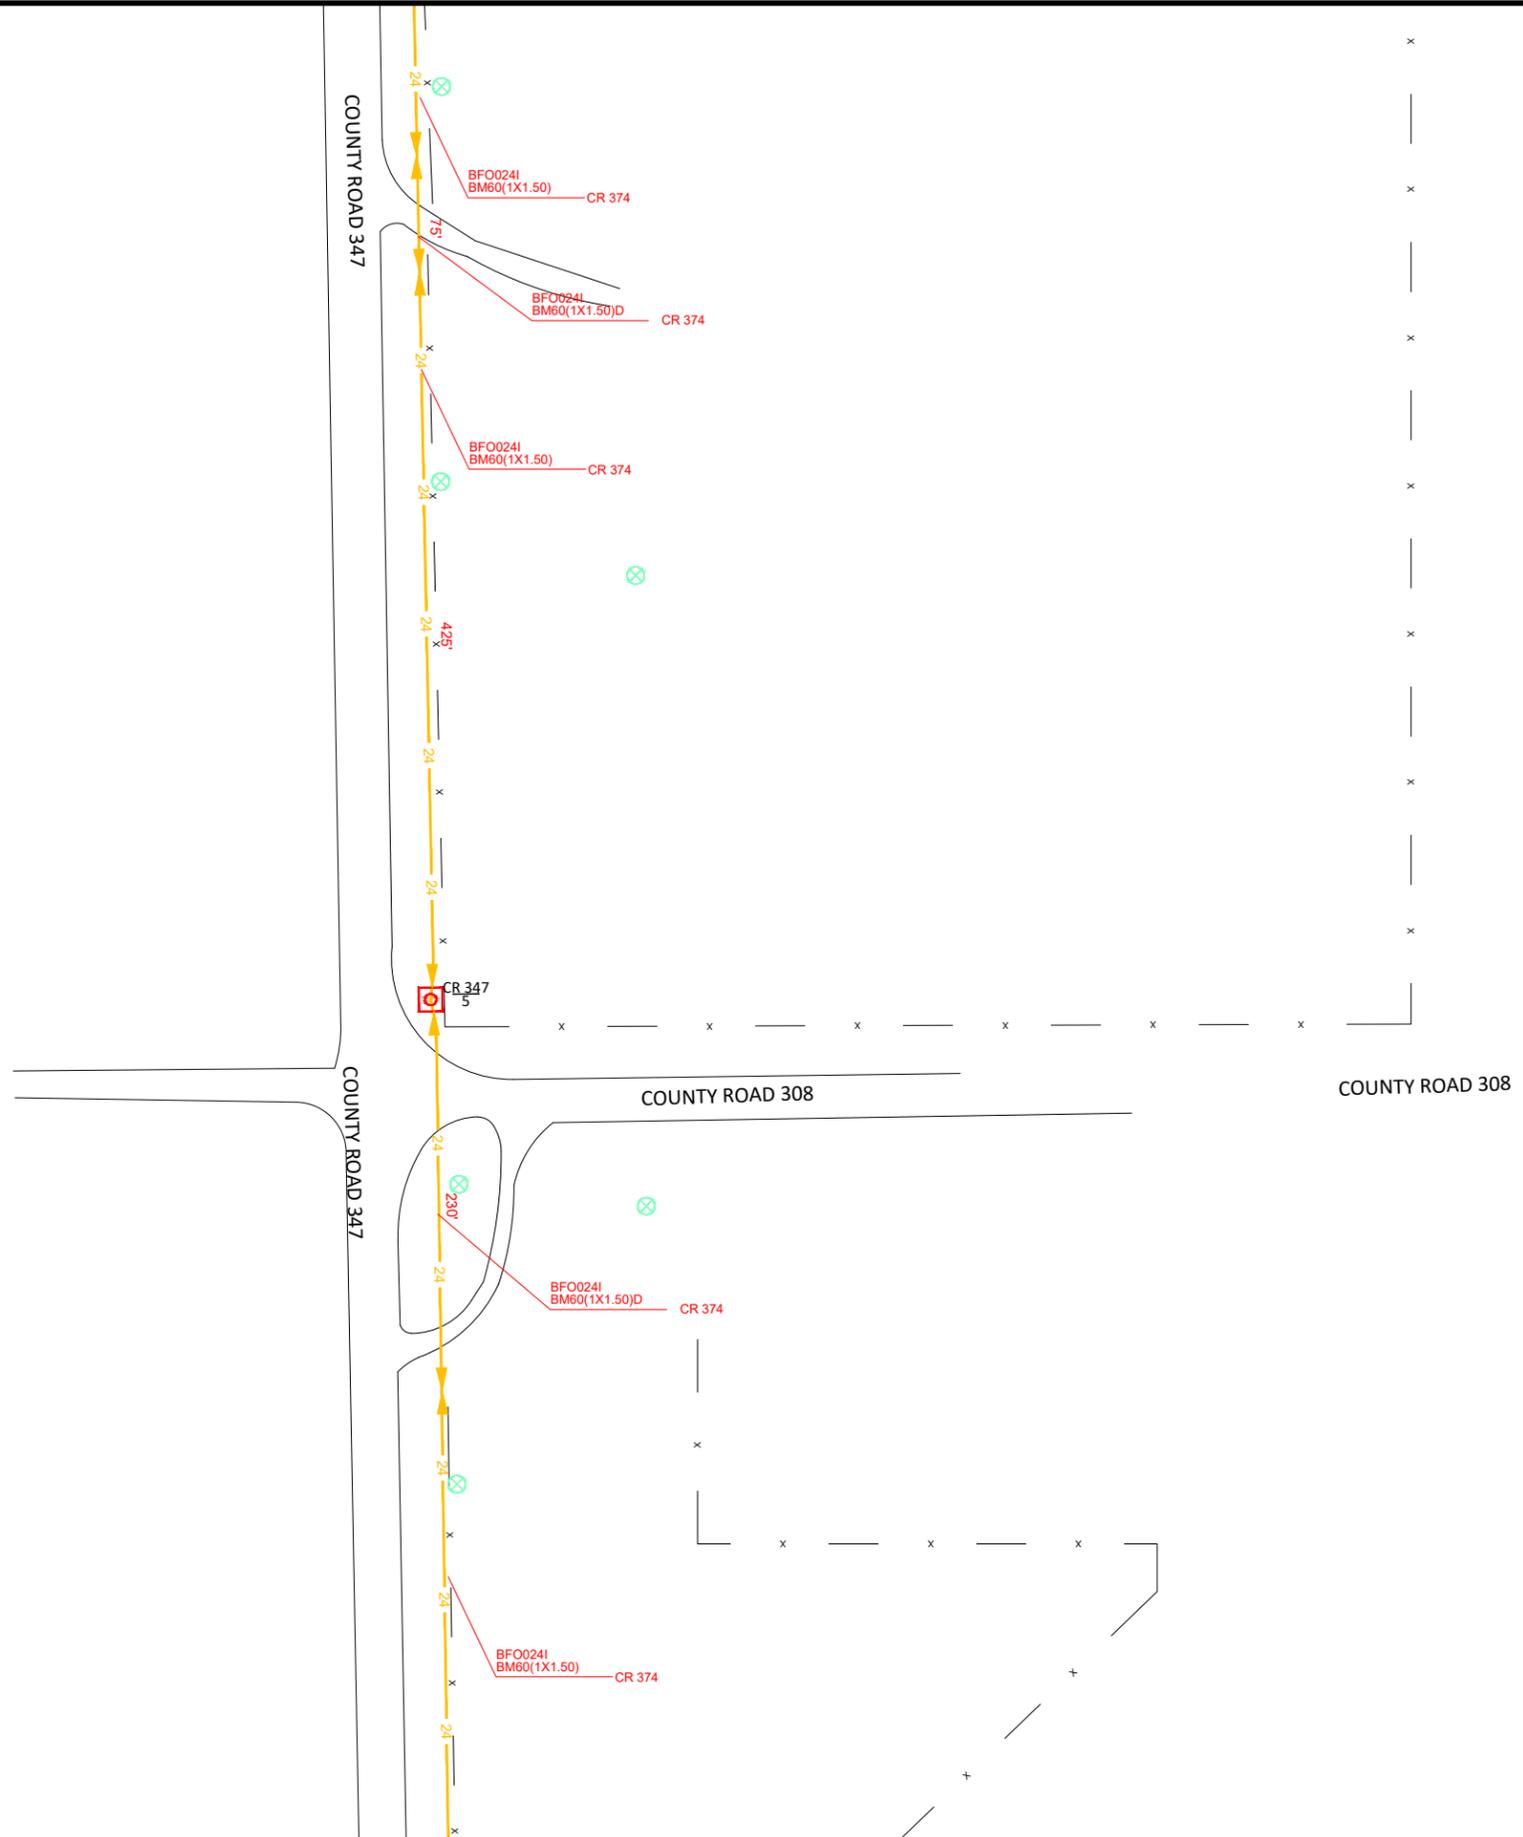



LEGEND


-  EXISTING HANDHOLE
-  EXISTING FIBER PED
-  EXISTING BFO (SIZE IN LINETYPE)
-  PROPOSED BDO5A FIBER OPTIC PED
-  PROPOSED BA4S STUB POLE/WARNING SIGN
-  PROPOSED HBFO WITH CASE TYPE
-  PROPOSED BHF(24X36X18)T
-  PROPOSED BHF(30X48X24)T
-  PROPOSED BHF(48X60X36)T
-  PROPOSED BFO24

THIS STAKING SHEET IS INTENDED & PREPARED FOR ROUTE DESIGNATION ONLY & THE ENGINEER HEREBY DISCLAIMS ANY & ALL RESPONSIBILITY AND/OR OBLIGATION FOR MARKING, NOTING AND/OR REFLECTING THE EXISTENCE AND/OR LOCATION OF ANY & ALL FACILITIES, INCLUDING BUT NOT LIMITED TO PIPELINES. HOWEVER, SAID FACILITIES MAY BE VISIBLE AND/OR MARKED ON THE SURFACE ALONG, OVER OR ACROSS SAID ROUTE AS SHOWN ON THIS SHEET. SCALE IS APPROXIMATE & NOT TO BE USED TO DETERMINE ACTUAL LOCATIONS.

KEY MAP

|           |              |
|-----------|--------------|
| SCALE     | SHEET NUMBER |
| 1 : 50.00 | 22           |
| PLOT DATE |              |
| 2/18/2026 |              |

Project Number:  
UNS/Xcel Nadine Rd (WO#0646)

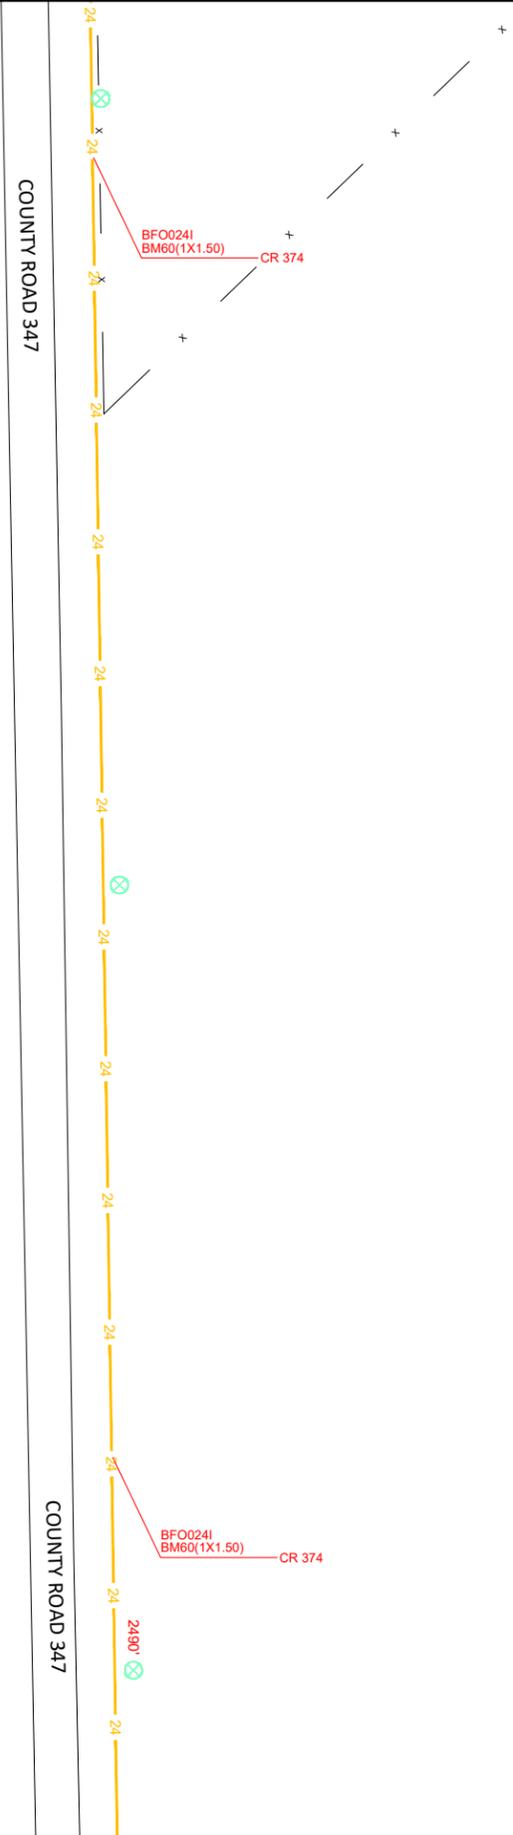



LEGEND


-  EXISTING HANDHOLE
-  EXISTING FIBER PED
-  EXISTING BFO (SIZE IN LINETYPE)
-  PROPOSED BDO5A FIBER OPTIC PED
-  PROPOSED BA4S STUB POLE/WARNING SIGN
-  PROPOSED HBFO WITH CASE TYPE
-  PROPOSED BHF(24X36X18)T
-  PROPOSED BHF(30X48X24)T
-  PROPOSED BHF(48X60X36)T
-  PROPOSED BFO24

THIS STAKING SHEET IS INTENDED & PREPARED FOR ROUTE DESIGNATION ONLY & THE ENGINEER HEREBY DISCLAIMS ANY & ALL RESPONSIBILITY AND/OR OBLIGATION FOR MARKING, NOTING AND/OR REFLECTING THE EXISTENCE AND/OR LOCATION OF ANY & ALL FACILITIES, INCLUDING BUT NOT LIMITED TO PIPELINES. HOWEVER, SAID FACILITIES MAY BE VISIBLE AND/OR MARKED ON THE SURFACE ALONG, OVER OR ACROSS SAID ROUTE AS SHOWN ON THIS SHEET. SCALE IS APPROXIMATE & NOT TO BE USED TO DETERMINE ACTUAL LOCATIONS.

KEY MAP

|           |              |
|-----------|--------------|
| SCALE     | SHEET NUMBER |
| 1 : 50.00 | 23           |
| PLOT DATE |              |
| 2/18/2026 |              |

Project Number:  
UNS/Xcel Nadine Rd (WO#0646)

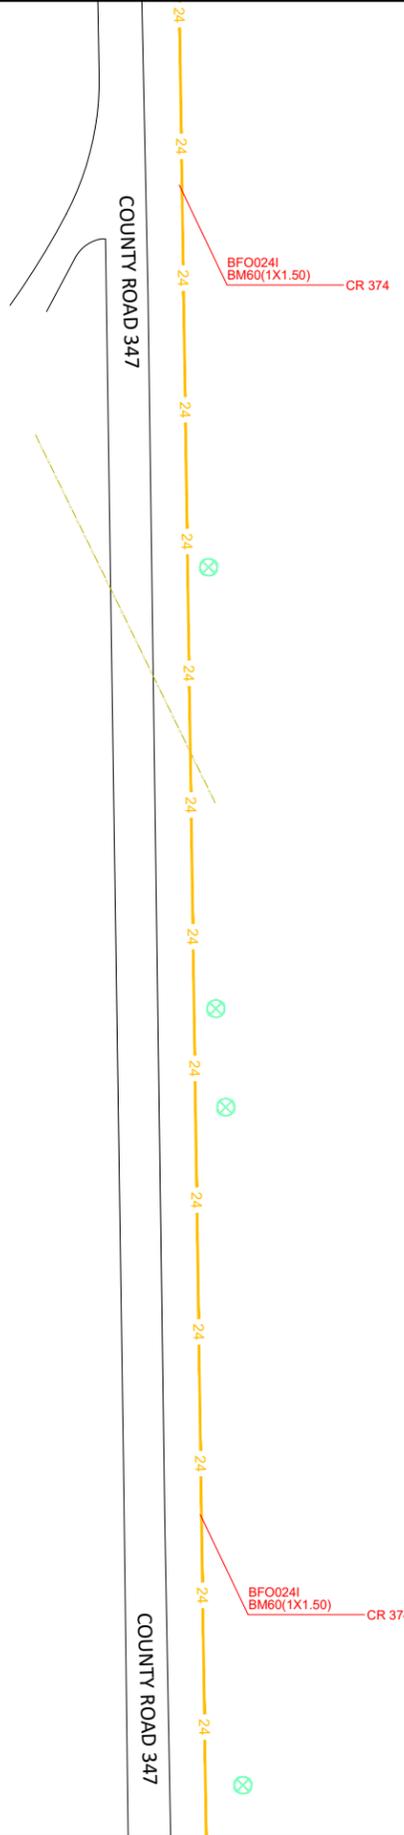



LEGEND


-  EXISTING HANDHOLE
-  EXISTING FIBER PED
-  EXISTING BFO (SIZE IN LINETYPE)
-  PROPOSED BDO5A FIBER OPTIC PED
-  PROPOSED BA4S STUB POLE/WARNING SIGN
-  PROPOSED HBFO WITH CASE TYPE
-  PROPOSED BHF(24X36X18)T
-  PROPOSED BHF(30X48X24)T
-  PROPOSED BHF(48X60X36)T
-  PROPOSED BFO24

THIS STAKING SHEET IS INTENDED & PREPARED FOR ROUTE DESIGNATION ONLY & THE ENGINEER HEREBY DISCLAIMS ANY & ALL RESPONSIBILITY AND/OR OBLIGATION FOR MARKING, NOTING AND/OR REFLECTING THE EXISTENCE AND/OR LOCATION OF ANY & ALL FACILITIES, INCLUDING BUT NOT LIMITED TO PIPELINES. HOWEVER, SAID FACILITIES MAY BE VISIBLE AND/OR MARKED ON THE SURFACE ALONG, OVER OR ACROSS SAID ROUTE AS SHOWN ON THIS SHEET. SCALE IS APPROXIMATE & NOT TO BE USED TO DETERMINE ACTUAL LOCATIONS.

KEY MAP

|           |              |
|-----------|--------------|
| SCALE     | SHEET NUMBER |
| 1 : 50.00 | 24           |
| PLOT DATE |              |
| 2/18/2026 |              |

Project Number:  
UNS/Xcel Nadine Rd (WO#0646)

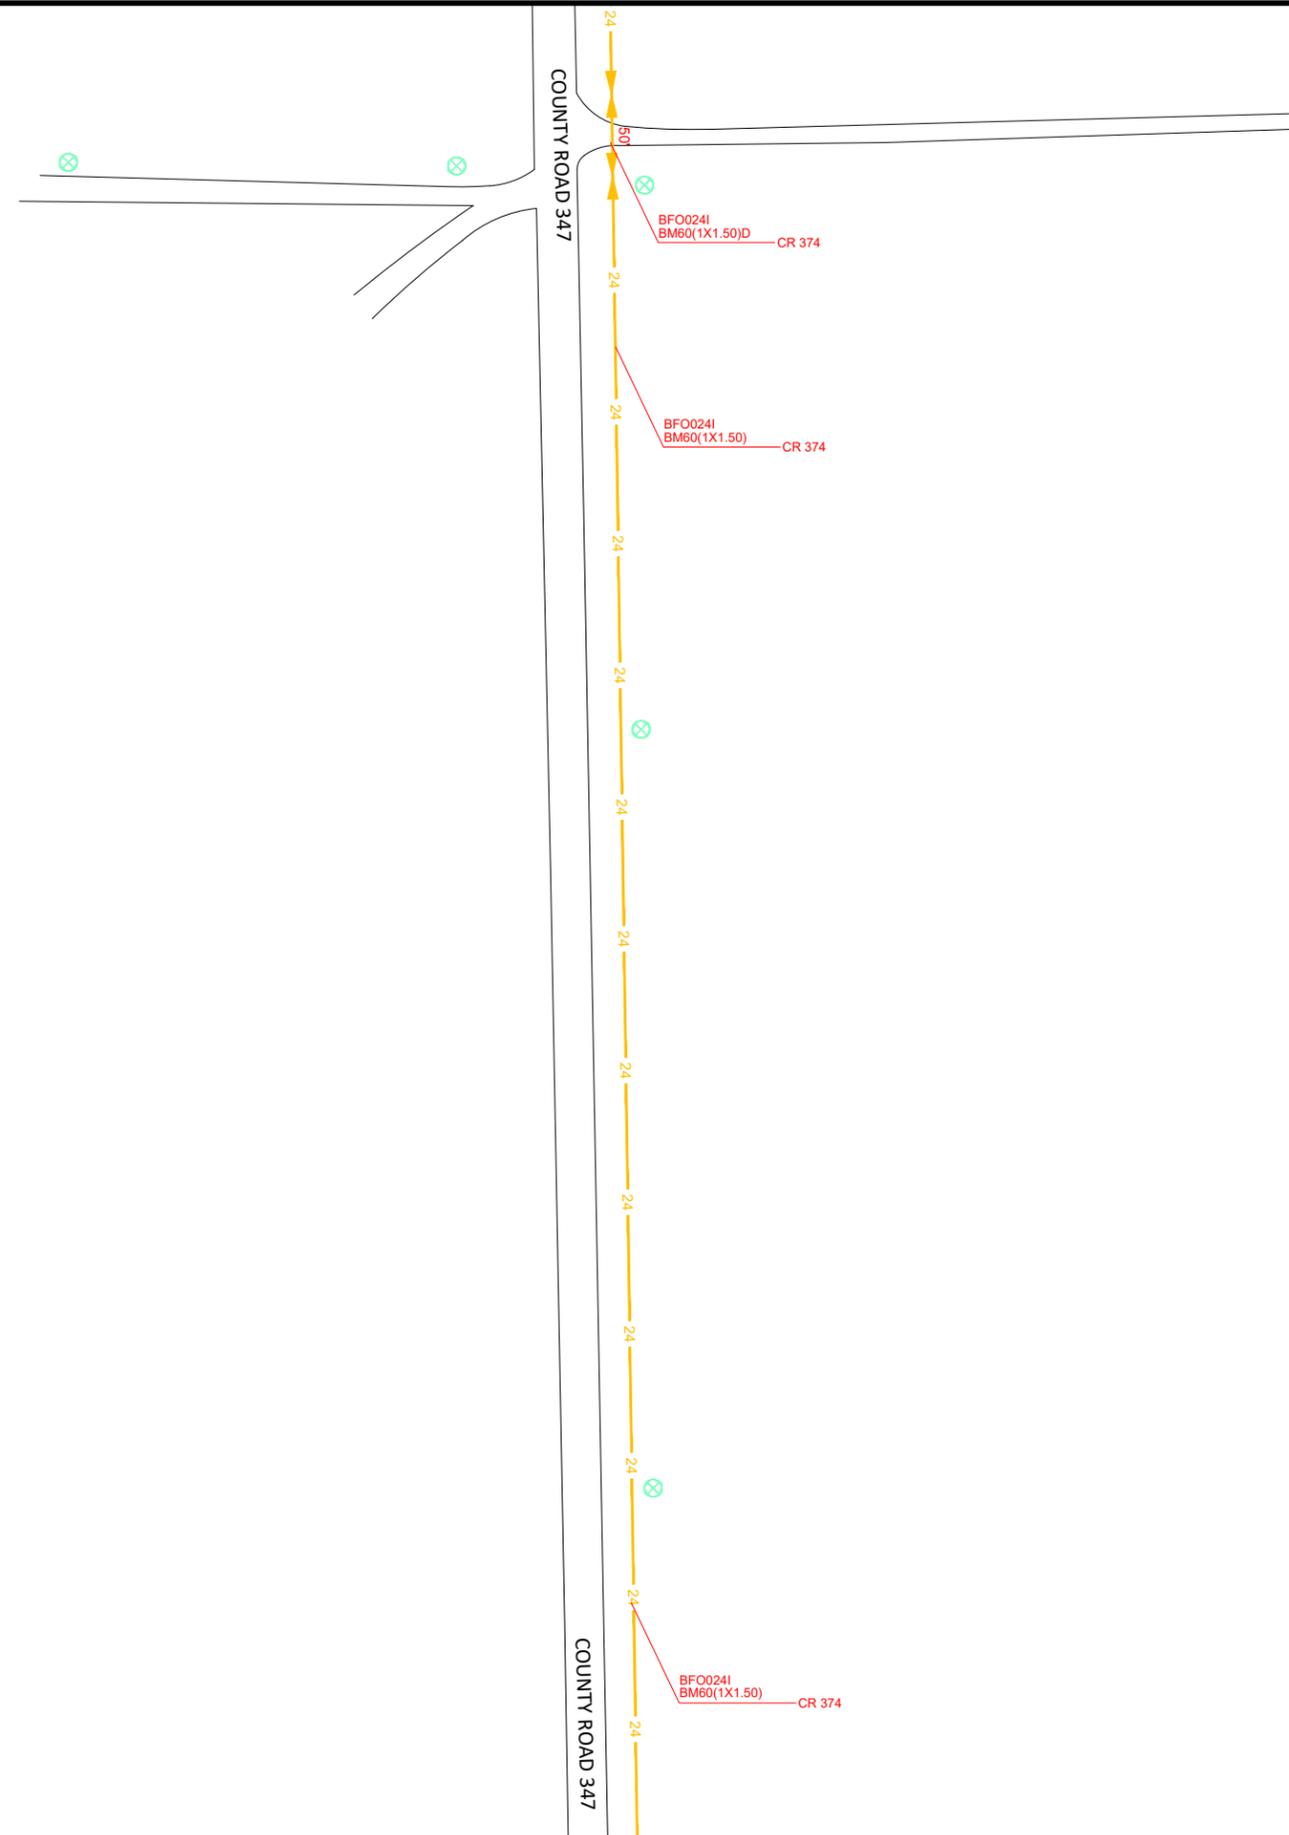



LEGEND


-  EXISTING HANDHOLE
-  EXISTING FIBER PED
-  EXISTING BFO (SIZE IN LINETYPE)
-  PROPOSED BDO5A FIBER OPTIC PED
-  PROPOSED BA4S STUB POLE/WARNING SIGN
-  PROPOSED HBFO WITH CASE TYPE
-  PROPOSED BHF(24X36X18)T
-  PROPOSED BHF(30X48X24)T
-  PROPOSED BHF(48X60X36)T
-  PROPOSED BFO24

THIS STAKING SHEET IS INTENDED & PREPARED FOR ROUTE DESIGNATION ONLY & THE ENGINEER HEREBY DISCLAIMS ANY & ALL RESPONSIBILITY AND/OR OBLIGATION FOR MARKING, NOTING AND/OR REFLECTING THE EXISTENCE AND/OR LOCATION OF ANY & ALL FACILITIES, INCLUDING BUT NOT LIMITED TO PIPELINES. HOWEVER, SAID FACILITIES MAY BE VISIBLE AND/OR MARKED ON THE SURFACE ALONG, OVER OR ACROSS SAID ROUTE AS SHOWN ON THIS SHEET. SCALE IS APPROXIMATE & NOT TO BE USED TO DETERMINE ACTUAL LOCATIONS.

KEY MAP

|           |              |
|-----------|--------------|
| SCALE     | SHEET NUMBER |
| 1 : 50.00 | 25           |
| PLOT DATE |              |
| 2/18/2026 |              |

Project Number:  
UNS/Xcel Nadine Rd (WO#0646)

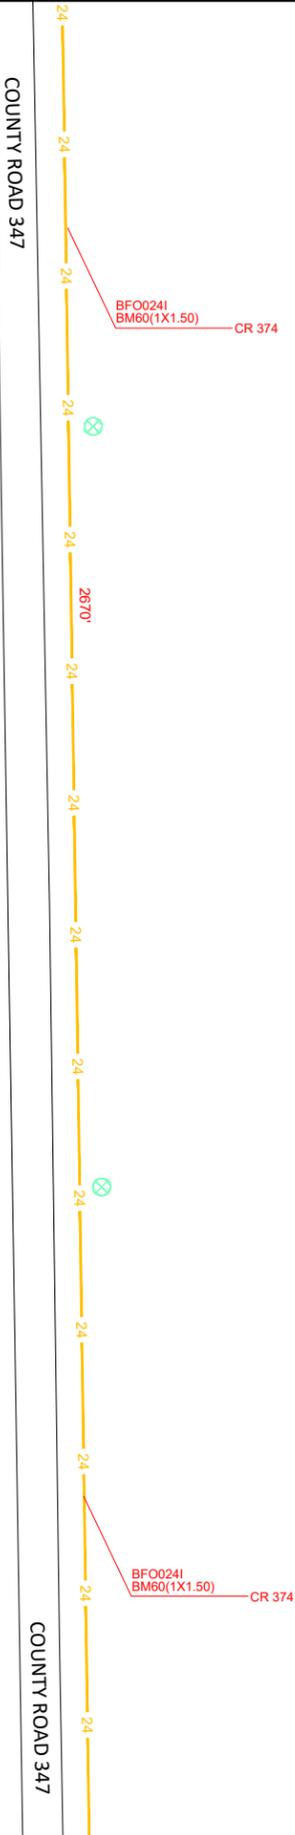



LEGEND


- EXISTING HANDHOLE
- EXISTING FIBER PED
- EXISTING BFO (SIZE IN LINETYPE)
- PROPOSED BDO5A FIBER OPTIC PED
- PROPOSED BA4S STUB POLE/WARNING SIGN
- PROPOSED HBFO WITH CASE TYPE
- PROPOSED BHF(24X36X18)T
- PROPOSED BHF(30X48X24)T
- PROPOSED BHF(48X60X36)T
- PROPOSED BFO24

THIS STAKING SHEET IS INTENDED & PREPARED FOR ROUTE DESIGNATION ONLY & THE ENGINEER HEREBY DISCLAIMS ANY & ALL RESPONSIBILITY AND/OR OBLIGATION FOR MARKING, NOTING AND/OR REFLECTING THE EXISTENCE AND/OR LOCATION OF ANY & ALL FACILITIES, INCLUDING BUT NOT LIMITED TO PIPELINES. HOWEVER, SAID FACILITIES MAY BE VISIBLE AND/OR MARKED ON THE SURFACE ALONG, OVER OR ACROSS SAID ROUTE AS SHOWN ON THIS SHEET. SCALE IS APPROXIMATE & NOT TO BE USED TO DETERMINE ACTUAL LOCATIONS.

KEY MAP

|           |              |
|-----------|--------------|
| SCALE     | SHEET NUMBER |
| 1 : 50.00 | 26           |
| PLOT DATE |              |
| 2/18/2026 |              |

Project Number:  
UNS/Xcel Nadine Rd (WO#0646)

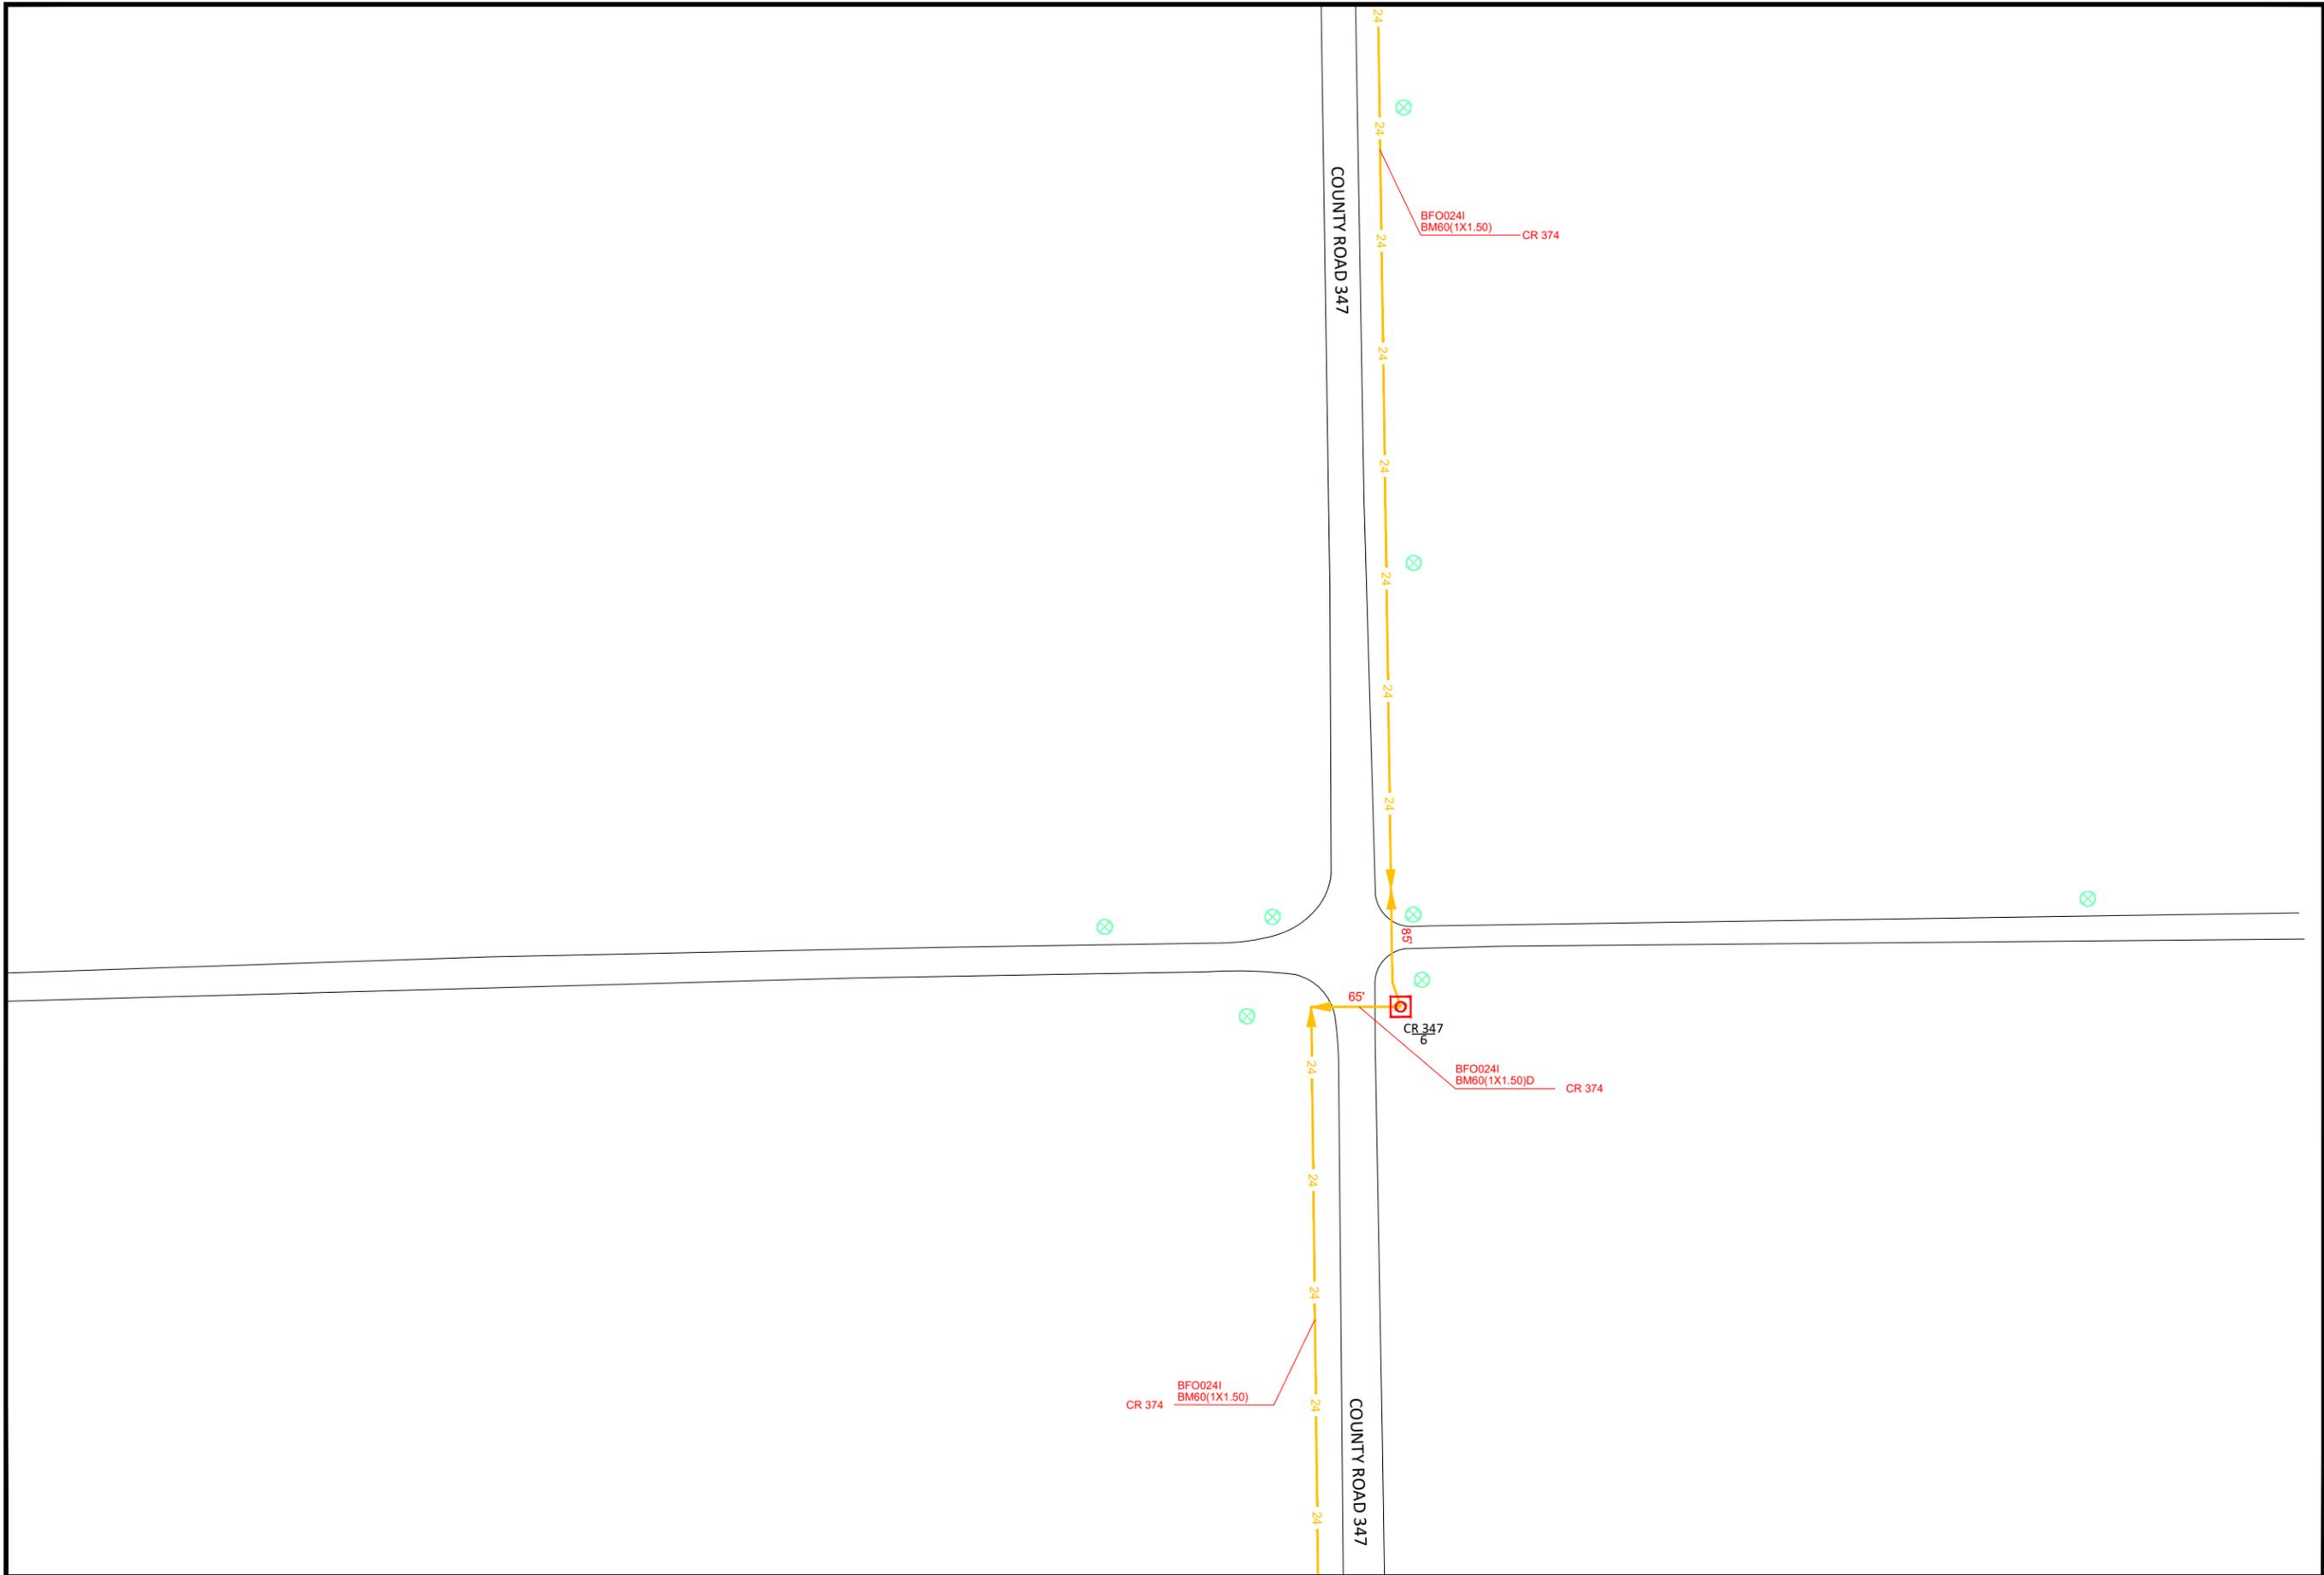



LEGEND

-  EXISTING HANDHOLE
-  EXISTING FIBER PED
-  EXISTING BFO (SIZE IN LINETYPE)
-  PROPOSED BDO5A FIBER OPTIC PED
-  PROPOSED BA4S STUB POLE/WARNING SIGN
-  PROPOSED HBFO WITH CASE TYPE
-  PROPOSED BHF(24X36X18)T
-  PROPOSED BHF(30X48X24)T
-  PROPOSED BHF(48X60X36)T
-  PROPOSED BFO24

THIS STAKING SHEET IS INTENDED & PREPARED FOR ROUTE DESIGNATION ONLY & THE ENGINEER HEREBY DISCLAIMS ANY & ALL RESPONSIBILITY AND/OR OBLIGATION FOR MARKING, NOTING AND/OR REFLECTING THE EXISTENCE AND/OR LOCATION OF ANY & ALL FACILITIES, INCLUDING BUT NOT LIMITED TO PIPELINES. HOWEVER, SAID FACILITIES MAY BE VISIBLE AND/OR MARKED ON THE SURFACE ALONG, OVER OR ACROSS SAID ROUTE AS SHOWN ON THIS SHEET. SCALE IS APPROXIMATE & NOT TO BE USED TO DETERMINE ACTUAL LOCATIONS.

KEY MAP

|           |              |
|-----------|--------------|
| SCALE     | SHEET NUMBER |
| 1 : 50.00 | 27           |
| PLOT DATE |              |
| 2/18/2026 |              |

Project Number:  
UNS/Xcel Nadine Rd (WO#0646)





LEGEND


-  EXISTING HANDHOLE
-  EXISTING FIBER PED
-  EXISTING BFO (SIZE IN LINETYPE)
-  PROPOSED BDO5A FIBER OPTIC PED
-  PROPOSED BA4S STUB POLE/WARNING SIGN
-  PROPOSED HBFO WITH CASE TYPE
-  PROPOSED BHF(24X36X18)T
-  PROPOSED BHF(30X48X24)T
-  PROPOSED BHF(48X60X36)T
-  PROPOSED BFO24

THIS STAKING SHEET IS INTENDED & PREPARED FOR ROUTE DESIGNATION ONLY & THE ENGINEER HEREBY DISCLAIMS ANY & ALL RESPONSIBILITY AND/OR OBLIGATION FOR MARKING, NOTING AND/OR REFLECTING THE EXISTENCE AND/OR LOCATION OF ANY & ALL FACILITIES, INCLUDING BUT NOT LIMITED TO PIPELINES. HOWEVER, SAID FACILITIES MAY BE VISIBLE AND/OR MARKED ON THE SURFACE ALONG, OVER OR ACROSS SAID ROUTE AS SHOWN ON THIS SHEET. SCALE IS APPROXIMATE & NOT TO BE USED TO DETERMINE ACTUAL LOCATIONS.

KEY MAP

|           |              |
|-----------|--------------|
| SCALE     | SHEET NUMBER |
| 1 : 50.00 | 29           |
| PLOT DATE |              |
| 2/18/2026 |              |

Project Number:  
UNS/Xcel Nadine Rd (WO#0646)

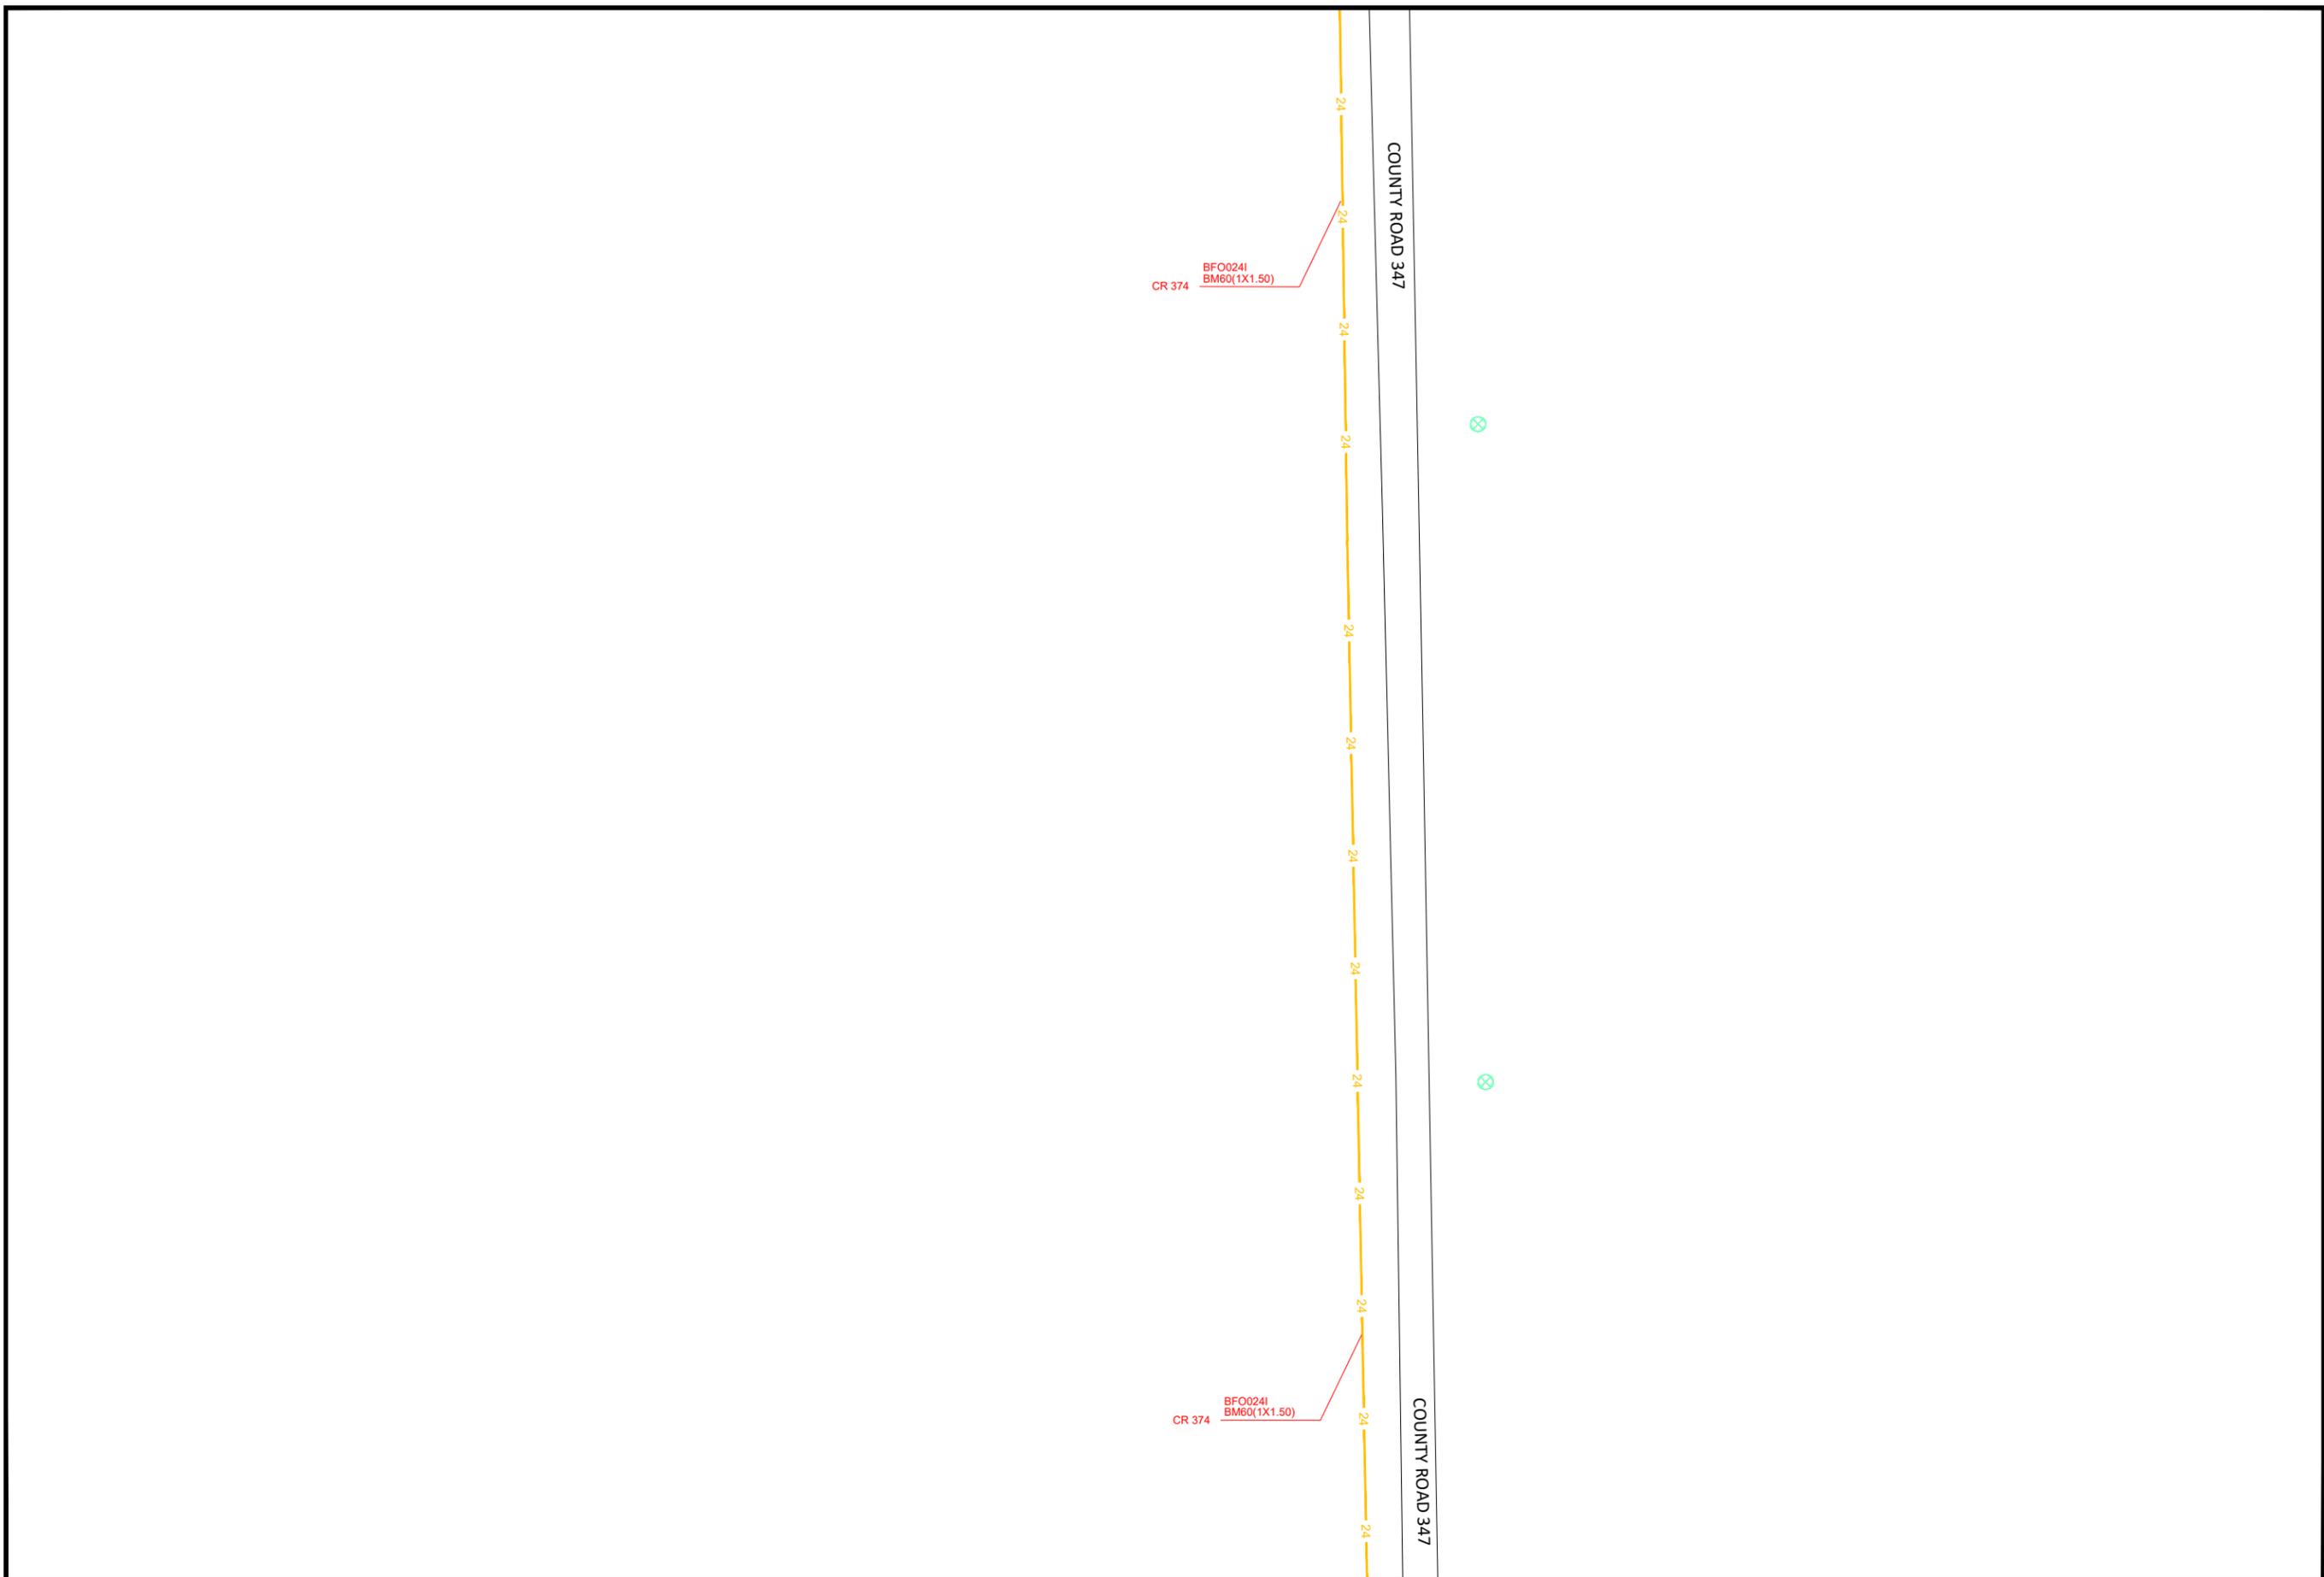



LEGEND

-  EXISTING HANDHOLE
-  EXISTING FIBER PED
-  EXISTING BFO (SIZE IN LINETYPE)
-  PROPOSED BDO5A FIBER OPTIC PED
-  PROPOSED BA4S STUB POLE/WARNING SIGN
-  PROPOSED HBFO WITH CASE TYPE
-  PROPOSED BHF(24X36X18)T
-  PROPOSED BHF(30X48X24)T
-  PROPOSED BHF(48X60X36)T
-  PROPOSED BFO24

THIS STAKING SHEET IS INTENDED & PREPARED FOR ROUTE DESIGNATION ONLY & THE ENGINEER HEREBY DISCLAIMS ANY & ALL RESPONSIBILITY AND/OR OBLIGATION FOR MARKING, NOTING AND/OR REFLECTING THE EXISTENCE AND/OR LOCATION OF ANY & ALL FACILITIES, INCLUDING BUT NOT LIMITED TO PIPELINES. HOWEVER, SAID FACILITIES MAY BE VISIBLE AND/OR MARKED ON THE SURFACE ALONG, OVER OR ACROSS SAID ROUTE AS SHOWN ON THIS SHEET. SCALE IS APPROXIMATE & NOT TO BE USED TO DETERMINE ACTUAL LOCATIONS.

KEY MAP

|           |              |
|-----------|--------------|
| SCALE     | SHEET NUMBER |
| 1 : 50.00 | 30           |
| PLOT DATE |              |
| 2/18/2026 |              |

Project Number:  
UNS/Xcel Nadine Rd (WO#0646)



COUNTY ROAD 347

COUNTY ROAD 347

CR 374  
BFO024I  
BM60(1X1.50)

CR 374  
BFO024I  
BM60(1X1.50)





LEGEND

-  EXISTING HANDHOLE
-  EXISTING FIBER PED
-  EXISTING BFO (SIZE IN LINETYPE)
-  PROPOSED BDO5A FIBER OPTIC PED
-  PROPOSED BA4S STUB POLE/WARNING SIGN
-  PROPOSED HBFO WITH CASE TYPE
-  PROPOSED BHF(24X36X18)T
-  PROPOSED BHF(30X48X24)T
-  PROPOSED BHF(48X60X36)T
-  PROPOSED BFO24

THIS STAKING SHEET IS INTENDED & PREPARED FOR ROUTE DESIGNATION ONLY & THE ENGINEER HEREBY DISCLAIMS ANY & ALL RESPONSIBILITY AND/OR OBLIGATION FOR MARKING, NOTING AND/OR REFLECTING THE EXISTENCE AND/OR LOCATION OF ANY & ALL FACILITIES, INCLUDING BUT NOT LIMITED TO PIPELINES. HOWEVER, SAID FACILITIES MAY BE VISIBLE AND/OR MARKED ON THE SURFACE ALONG, OVER OR ACROSS SAID ROUTE AS SHOWN ON THIS SHEET. SCALE IS APPROXIMATE & NOT TO BE USED TO DETERMINE ACTUAL LOCATIONS.

KEY MAP

|           |              |
|-----------|--------------|
| SCALE     | SHEET NUMBER |
| 1 : 50.00 | 31           |
| PLOT DATE |              |
| 2/18/2026 |              |

Project Number:  
UNS/Xcel Nadine Rd (WO#0646)



COUNTY ROAD 347

COUNTY ROAD 347

CR 374  
BFO024I  
BM60(1X1.50)

CR 374  
BFO024I  
BM60(1X1.50)





LEGEND


-  EXISTING HANDHOLE
-  EXISTING FIBER PED
-  EXISTING BFO (SIZE IN LINETYPE)
-  PROPOSED BDO5A FIBER OPTIC PED
-  PROPOSED BA4S STUB POLE/WARNING SIGN
-  PROPOSED HBFO WITH CASE TYPE
-  PROPOSED BHF(24X36X18)T
-  PROPOSED BHF(30X48X24)T
-  PROPOSED BHF(48X60X36)T
-  PROPOSED BFO24

THIS STAKING SHEET IS INTENDED & PREPARED FOR ROUTE DESIGNATION ONLY & THE ENGINEER HEREBY DISCLAIMS ANY & ALL RESPONSIBILITY AND/OR OBLIGATION FOR MARKING, NOTING AND/OR REFLECTING THE EXISTENCE AND/OR LOCATION OF ANY & ALL FACILITIES, INCLUDING BUT NOT LIMITED TO PIPELINES. HOWEVER, SAID FACILITIES MAY BE VISIBLE AND/OR MARKED ON THE SURFACE ALONG, OVER OR ACROSS SAID ROUTE AS SHOWN ON THIS SHEET. SCALE IS APPROXIMATE & NOT TO BE USED TO DETERMINE ACTUAL LOCATIONS.

KEY MAP

|           |              |
|-----------|--------------|
| SCALE     | SHEET NUMBER |
| 1 : 50.00 | 32           |
| PLOT DATE |              |
| 2/18/2026 |              |

Project Number:  
UNS/Xcel Nadine Rd (WO#0646)

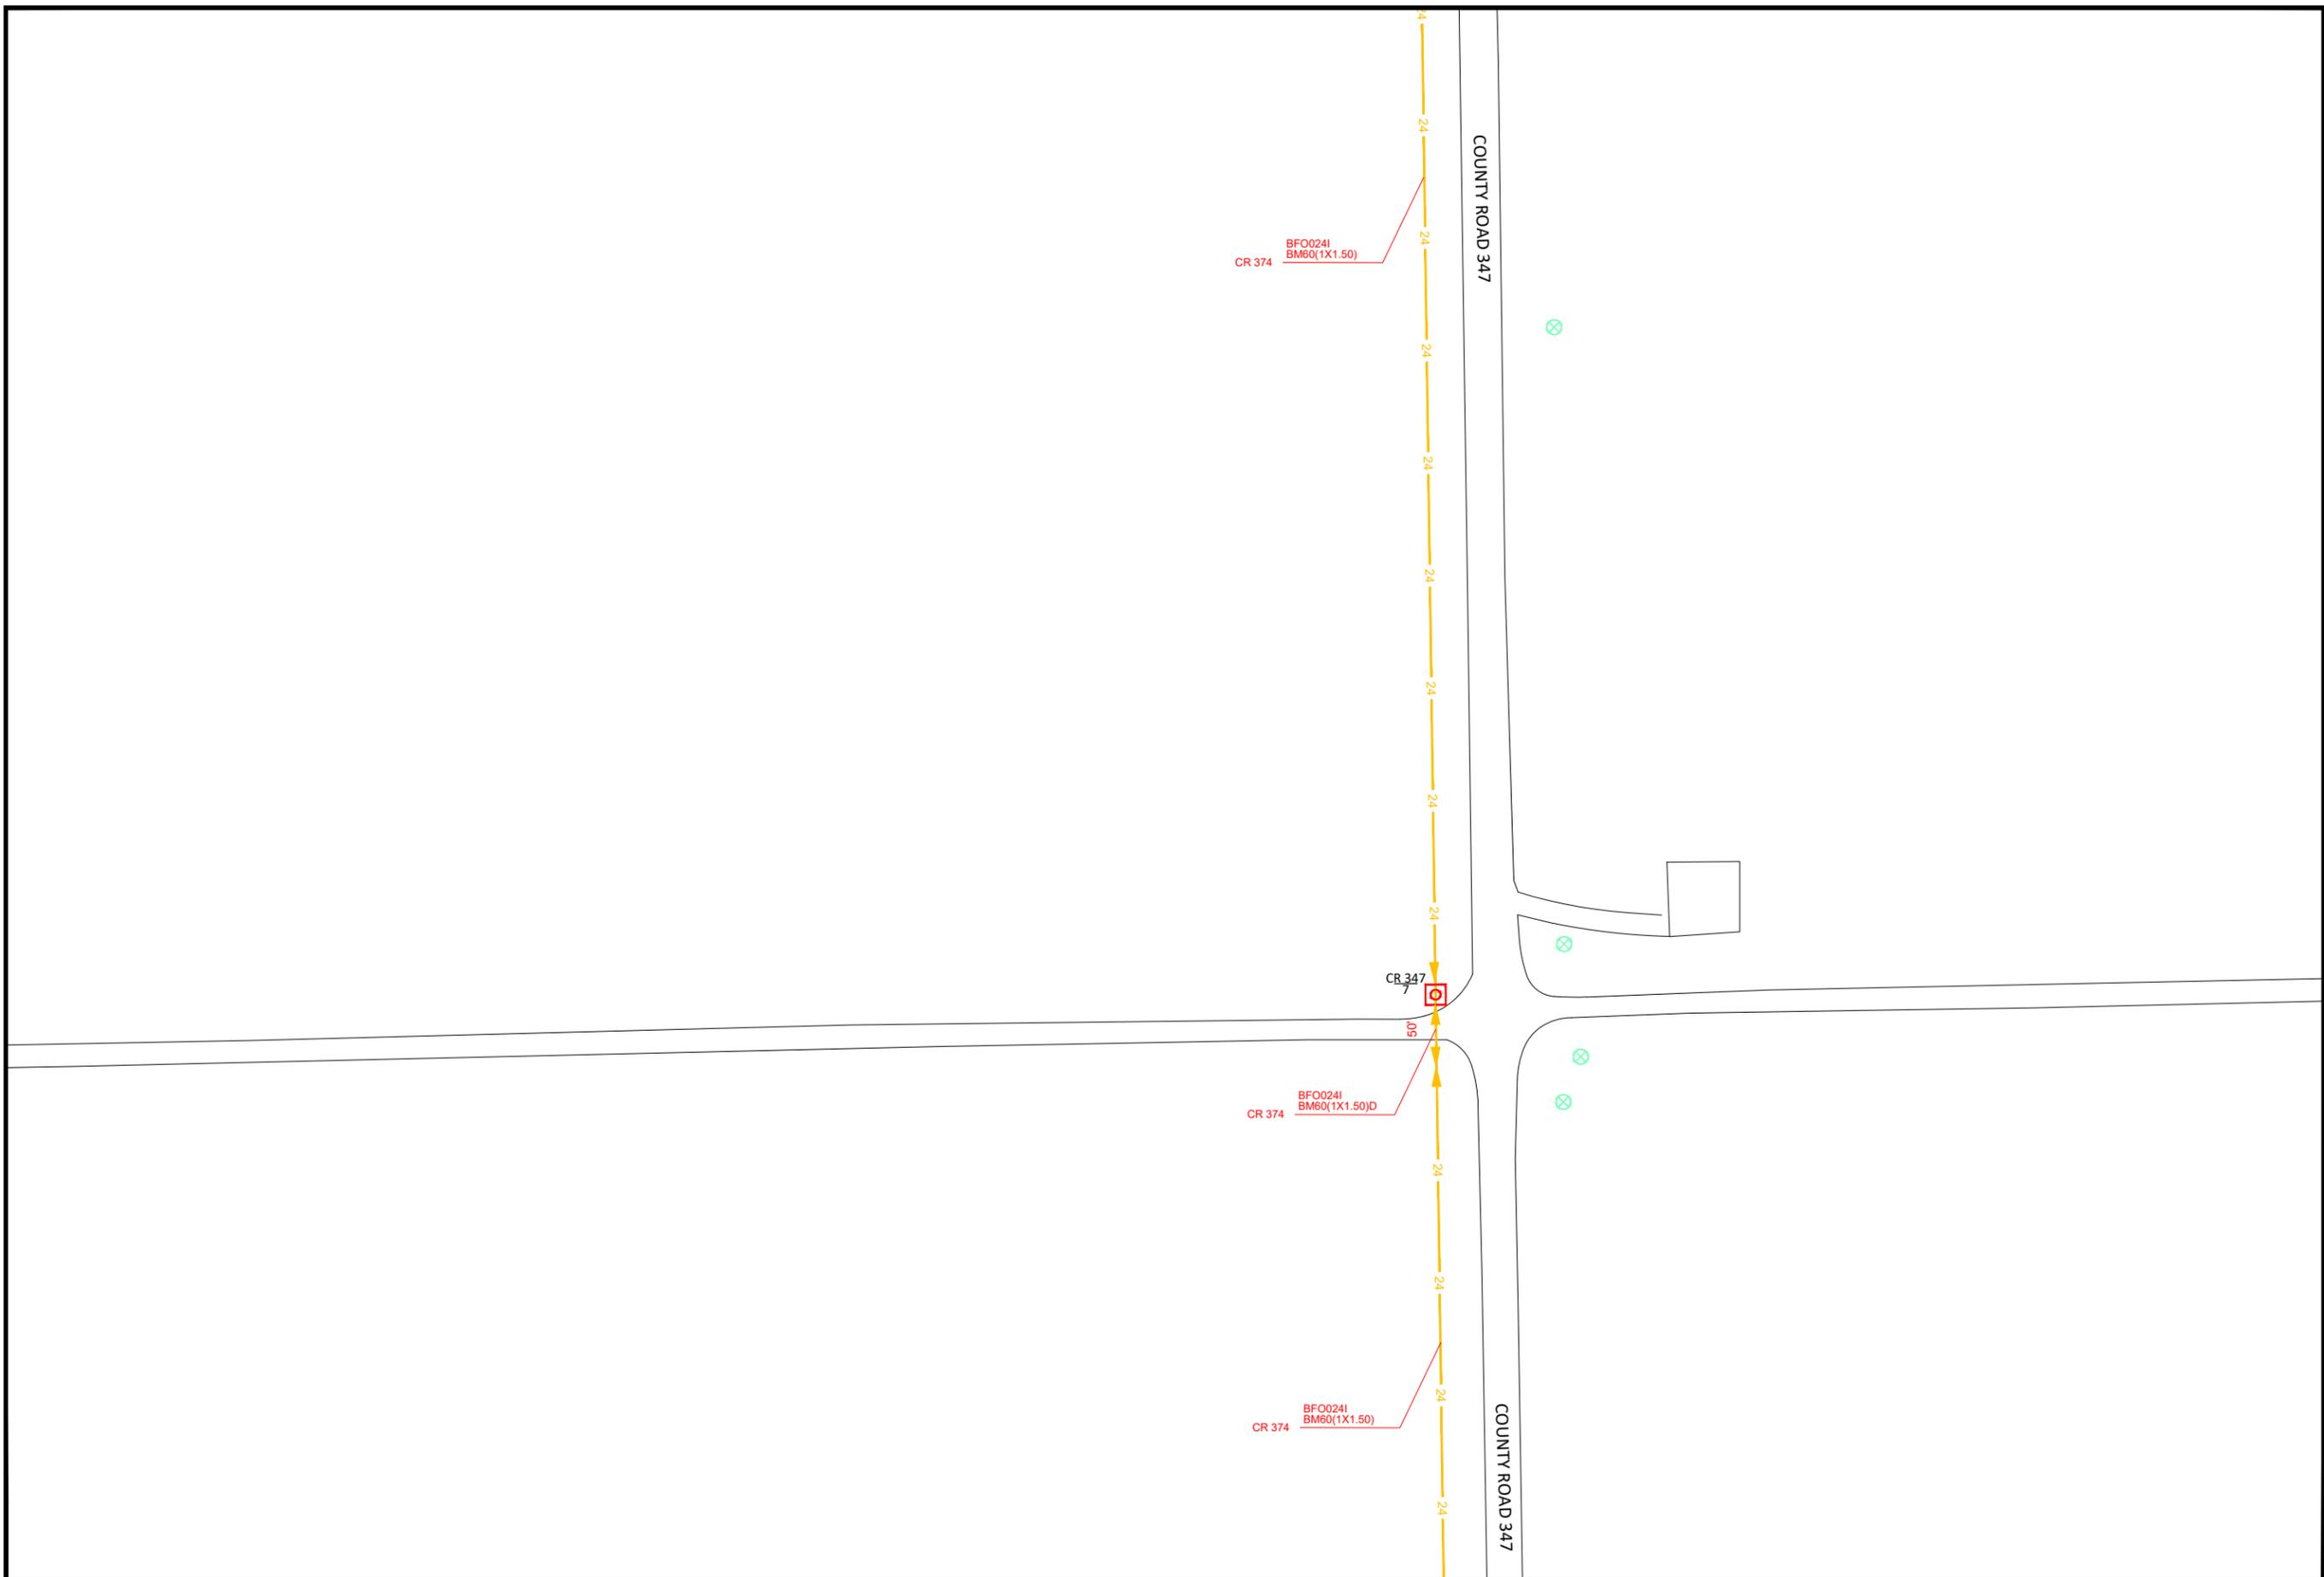



LEGEND


-  EXISTING HANDHOLE
-  EXISTING FIBER PED
-  EXISTING BFO (SIZE IN LINETYPE)
-  PROPOSED BDO5A FIBER OPTIC PED
-  PROPOSED BA4S STUB POLE/WARNING SIGN
-  PROPOSED HBFO WITH CASE TYPE
-  PROPOSED BHF(24X36X18)T
-  PROPOSED BHF(30X48X24)T
-  PROPOSED BHF(48X60X36)T
-  PROPOSED BFO24

THIS STAKING SHEET IS INTENDED & PREPARED FOR ROUTE DESIGNATION ONLY & THE ENGINEER HEREBY DISCLAIMS ANY & ALL RESPONSIBILITY AND/OR OBLIGATION FOR MARKING, NOTING AND/OR REFLECTING THE EXISTENCE AND/OR LOCATION OF ANY & ALL FACILITIES, INCLUDING BUT NOT LIMITED TO PIPELINES. HOWEVER, SAID FACILITIES MAY BE VISIBLE AND/OR MARKED ON THE SURFACE ALONG, OVER OR ACROSS SAID ROUTE AS SHOWN ON THIS SHEET. SCALE IS APPROXIMATE & NOT TO BE USED TO DETERMINE ACTUAL LOCATIONS.

KEY MAP

|           |              |
|-----------|--------------|
| SCALE     | SHEET NUMBER |
| 1 : 50.00 | 33           |
| PLOT DATE |              |
| 2/18/2026 |              |

Project Number:  
UNS/Xcel Nadine Rd (WO#0646)

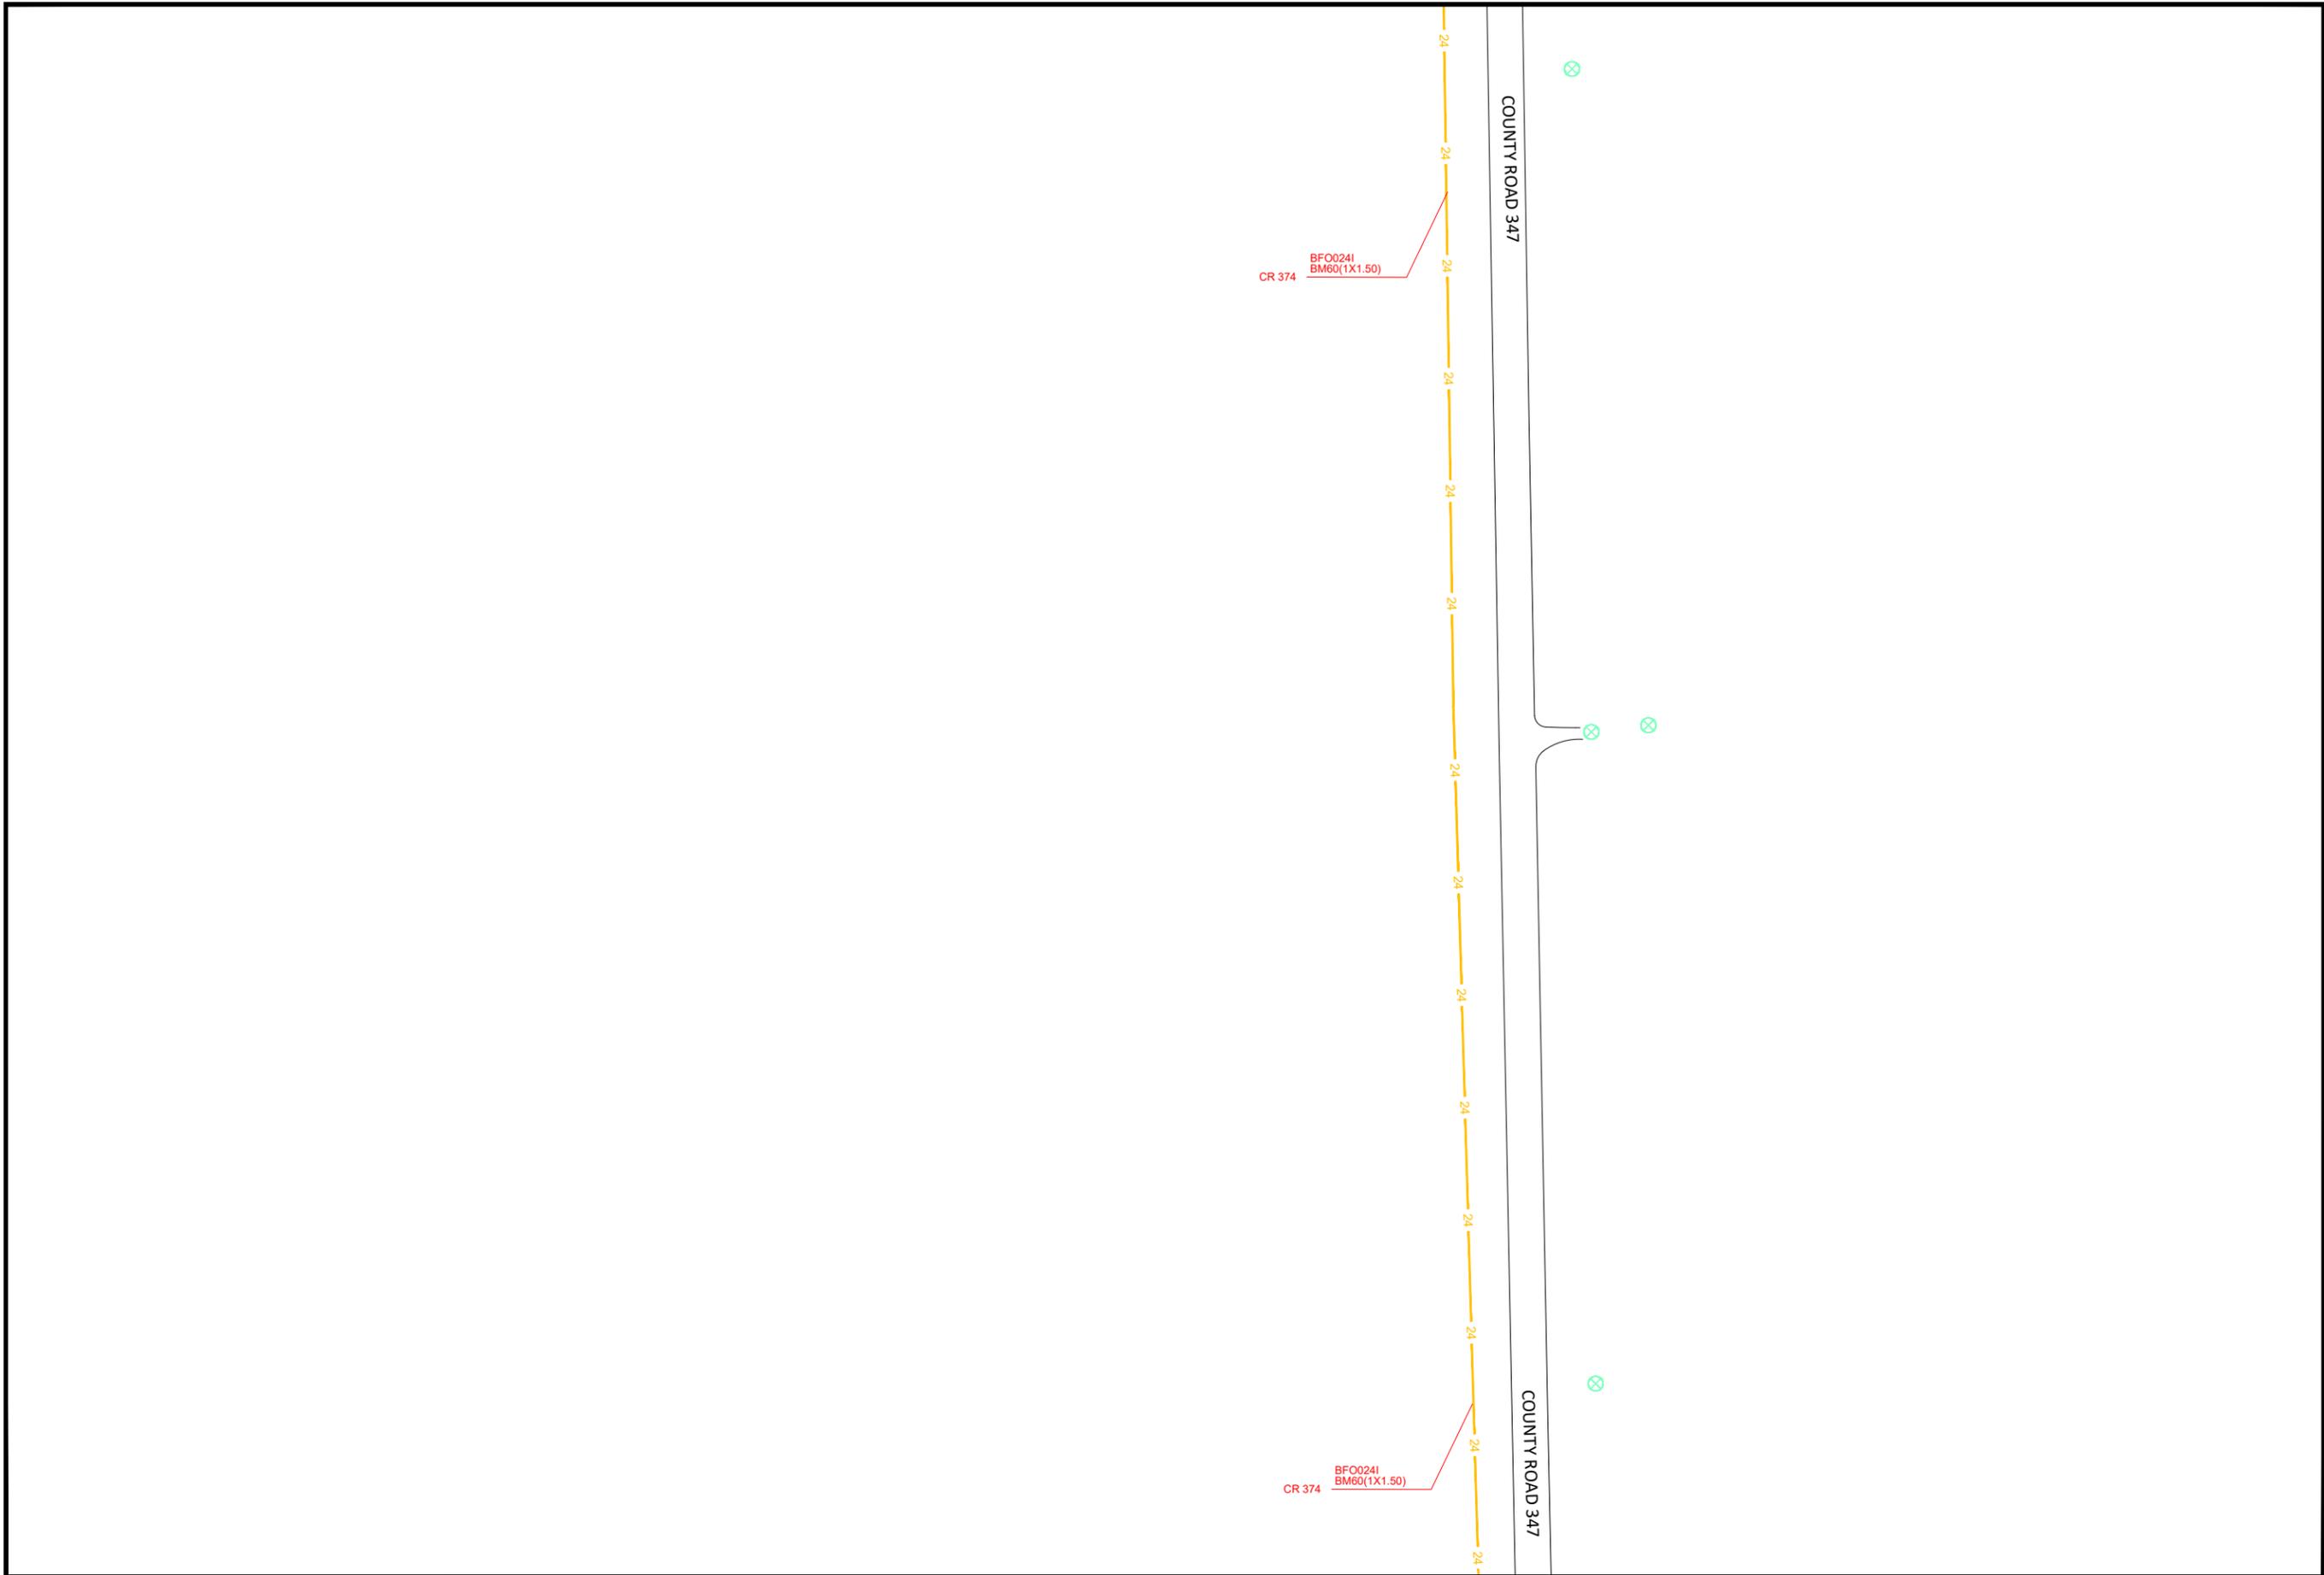



LEGEND


-  EXISTING HANDHOLE
-  EXISTING FIBER PED
-  EXISTING BFO (SIZE IN LINETYPE)
-  PROPOSED BDO5A FIBER OPTIC PED
-  PROPOSED BA4S STUB POLE/WARNING SIGN
-  PROPOSED HBFO WITH CASE TYPE
-  PROPOSED BHF(24X36X18)T
-  PROPOSED BHF(30X48X24)T
-  PROPOSED BHF(48X60X36)T
-  PROPOSED BFO24

THIS STAKING SHEET IS INTENDED & PREPARED FOR ROUTE DESIGNATION ONLY & THE ENGINEER HEREBY DISCLAIMS ANY & ALL RESPONSIBILITY AND/OR OBLIGATION FOR MARKING, NOTING AND/OR REFLECTING THE EXISTENCE AND/OR LOCATION OF ANY & ALL FACILITIES, INCLUDING BUT NOT LIMITED TO PIPELINES. HOWEVER, SAID FACILITIES MAY BE VISIBLE AND/OR MARKED ON THE SURFACE ALONG, OVER OR ACROSS SAID ROUTE AS SHOWN ON THIS SHEET. SCALE IS APPROXIMATE & NOT TO BE USED TO DETERMINE ACTUAL LOCATIONS.

KEY MAP

|           |              |
|-----------|--------------|
| SCALE     | SHEET NUMBER |
| 1 : 50.00 | 34           |
| PLOT DATE |              |
| 2/18/2026 |              |

Project Number:  
UNS/Xcel Nadine Rd (WO#0646)

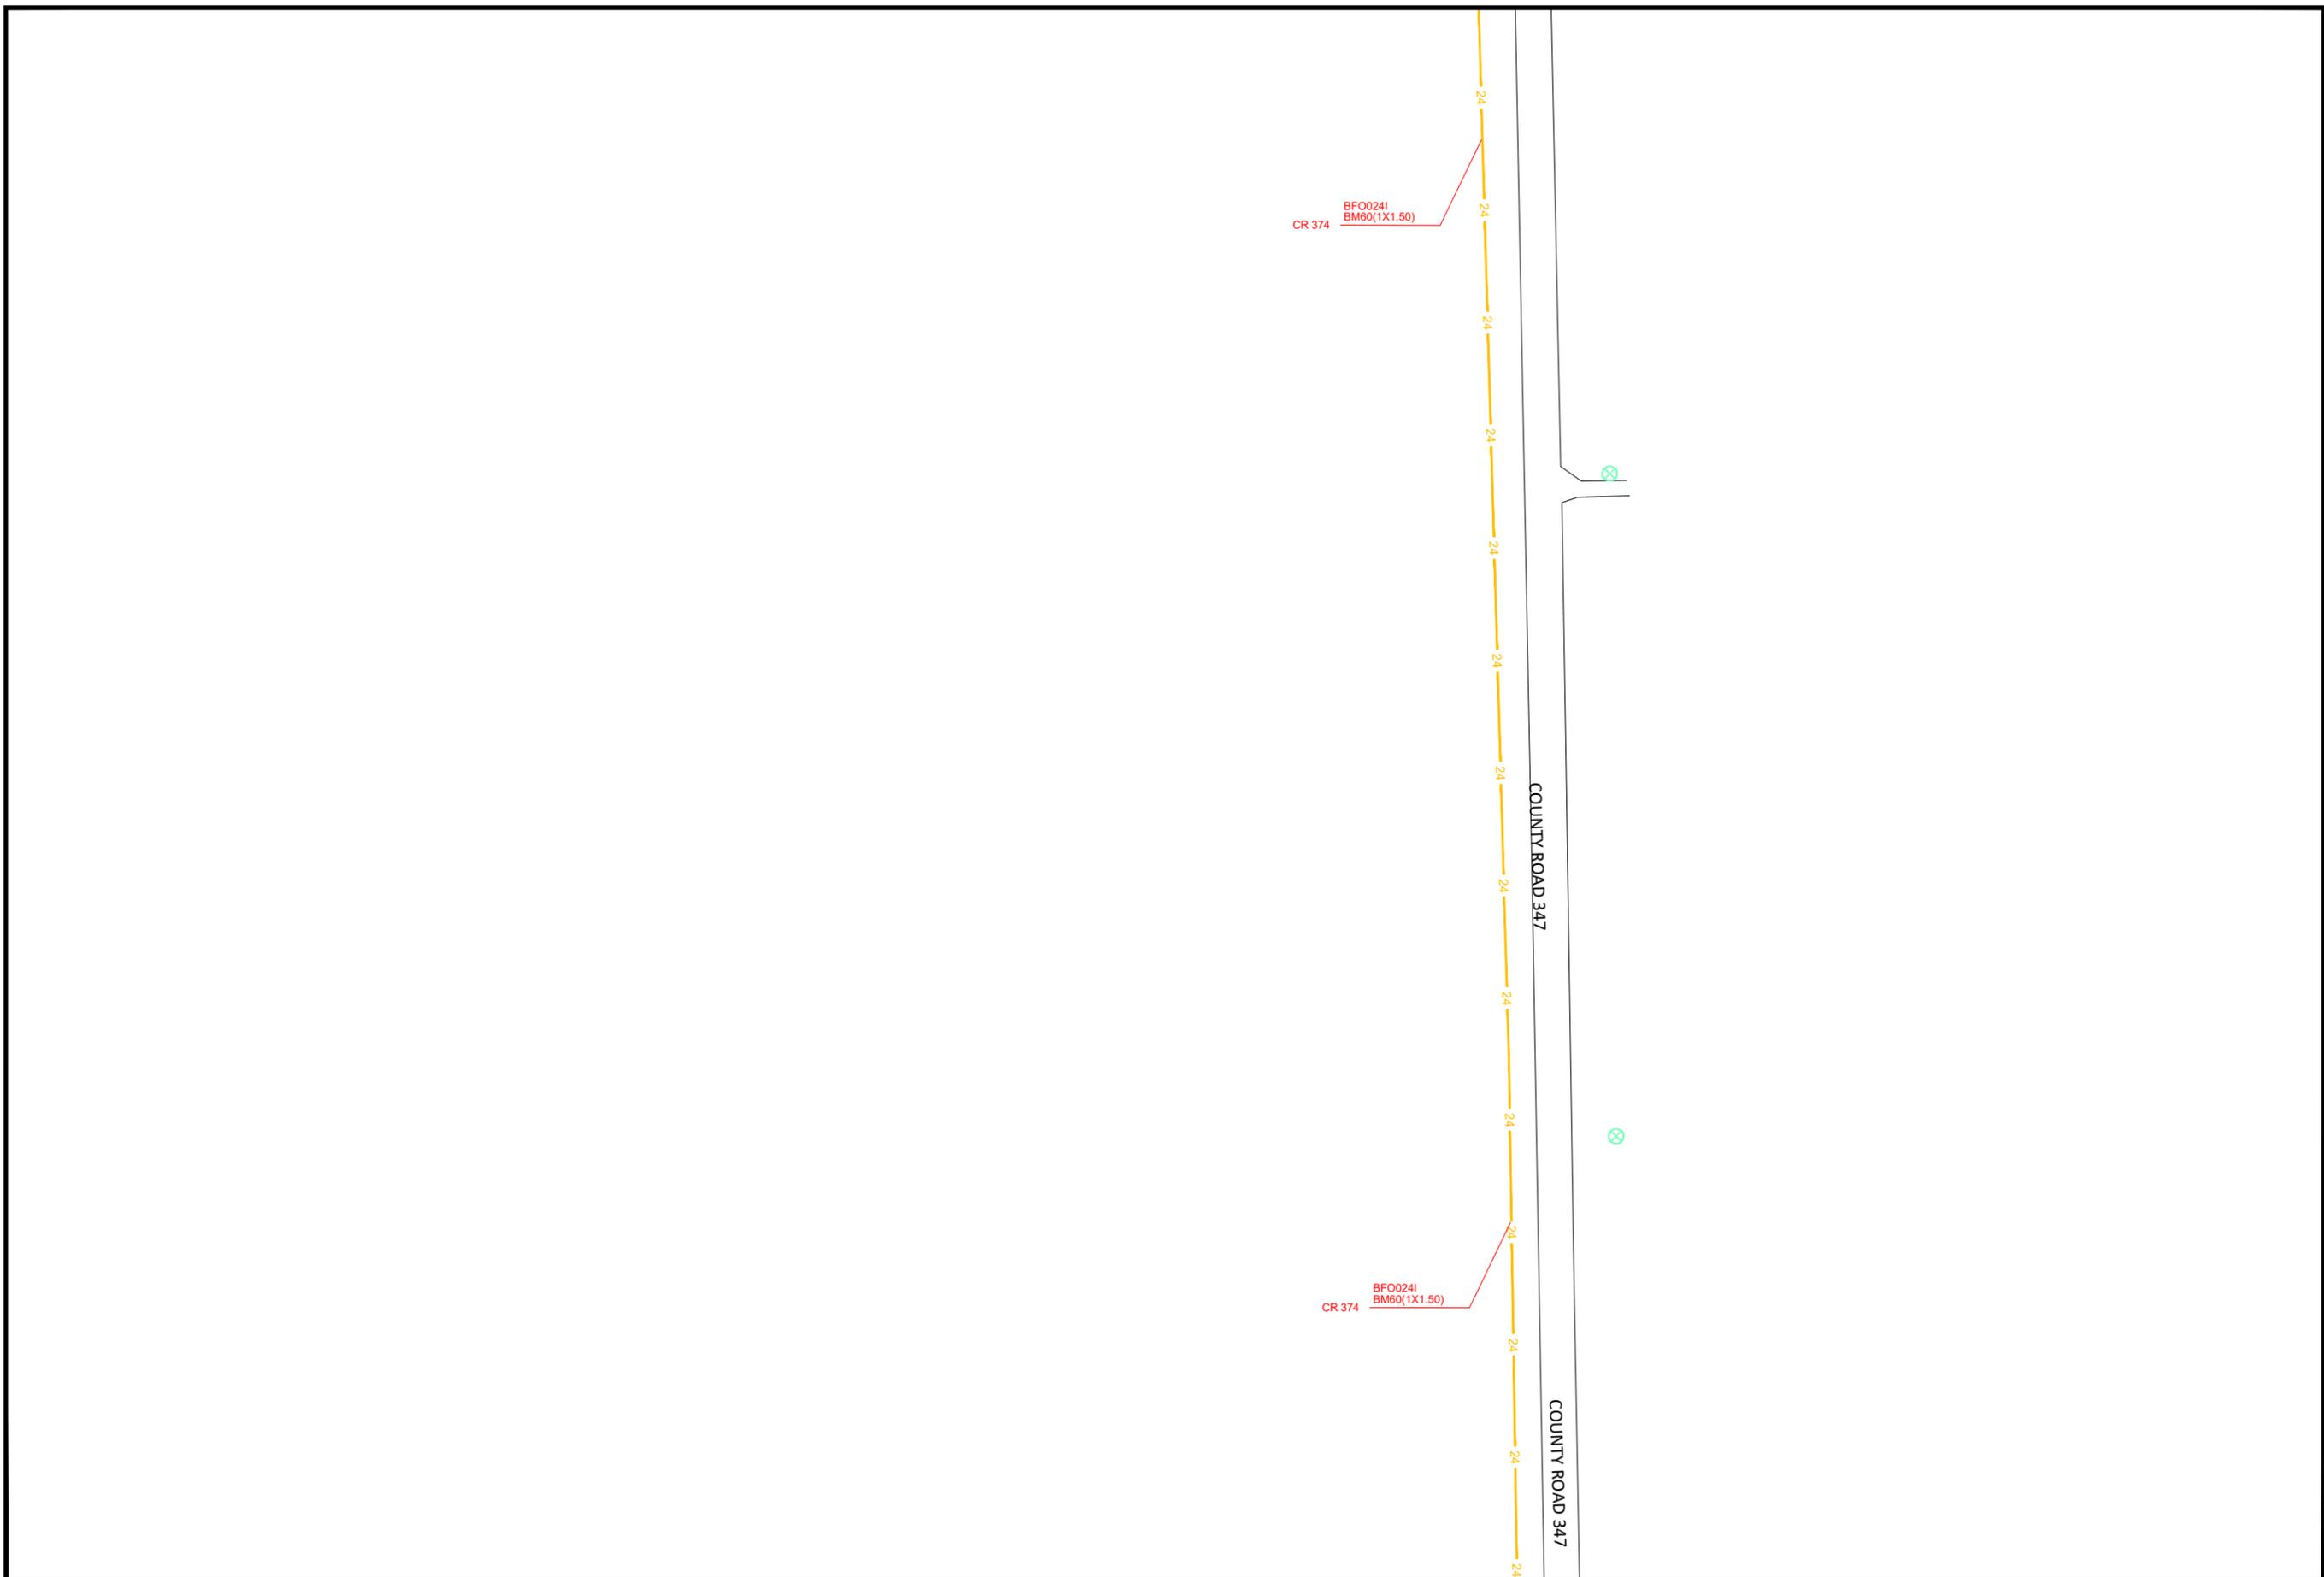



LEGEND


-  EXISTING HANDHOLE
-  EXISTING FIBER PED
-  EXISTING BFO (SIZE IN LINETYPE)
-  PROPOSED BDO5A FIBER OPTIC PED
-  PROPOSED BA4S STUB POLE/WARNING SIGN
-  PROPOSED HBFO WITH CASE TYPE
-  PROPOSED BHF(24X36X18)T
-  PROPOSED BHF(30X48X24)T
-  PROPOSED BHF(48X60X36)T
-  PROPOSED BFO24

THIS STAKING SHEET IS INTENDED & PREPARED FOR ROUTE DESIGNATION ONLY & THE ENGINEER HEREBY DISCLAIMS ANY & ALL RESPONSIBILITY AND/OR OBLIGATION FOR MARKING, NOTING AND/OR REFLECTING THE EXISTENCE AND/OR LOCATION OF ANY & ALL FACILITIES, INCLUDING BUT NOT LIMITED TO PIPELINES. HOWEVER, SAID FACILITIES MAY BE VISIBLE AND/OR MARKED ON THE SURFACE ALONG, OVER OR ACROSS SAID ROUTE AS SHOWN ON THIS SHEET. SCALE IS APPROXIMATE & NOT TO BE USED TO DETERMINE ACTUAL LOCATIONS.

KEY MAP

|           |              |
|-----------|--------------|
| SCALE     | SHEET NUMBER |
| 1 : 50.00 | 35           |
| PLOT DATE |              |
| 2/18/2026 |              |

Project Number:  
UNS/Xcel Nadine Rd (WO#0646)

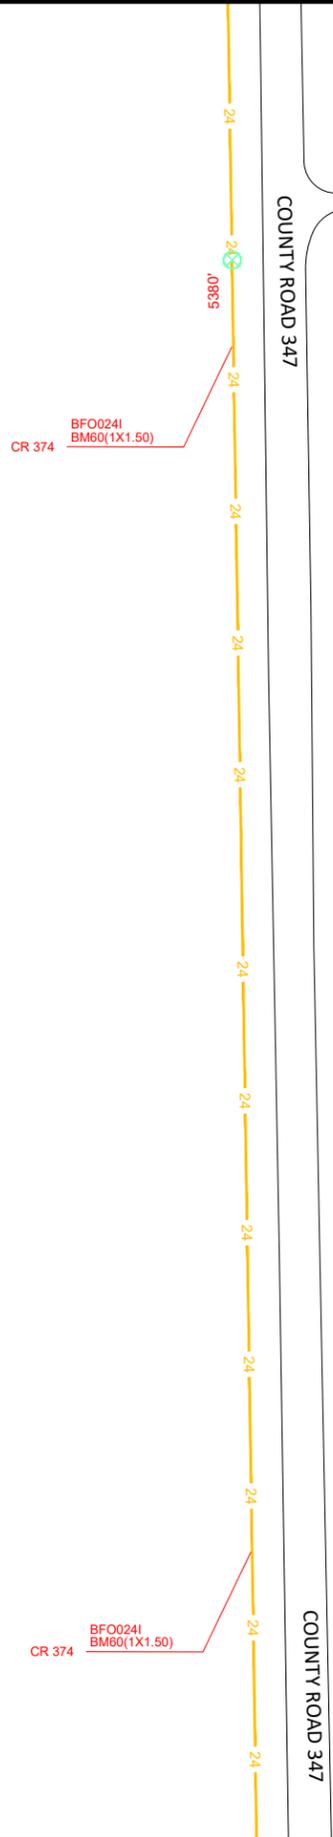



LEGEND


-  EXISTING HANDHOLE
-  EXISTING FIBER PED
-  EXISTING BFO (SIZE IN LINETYPE)
-  PROPOSED BDO5A FIBER OPTIC PED
-  PROPOSED BA4S STUB POLE/WARNING SIGN
-  PROPOSED HBFO WITH CASE TYPE
-  PROPOSED BHF(24X36X18)T
-  PROPOSED BHF(30X48X24)T
-  PROPOSED BHF(48X60X36)T
-  PROPOSED BFO24

THIS STAKING SHEET IS INTENDED & PREPARED FOR ROUTE DESIGNATION ONLY & THE ENGINEER HEREBY DISCLAIMS ANY & ALL RESPONSIBILITY AND/OR OBLIGATION FOR MARKING, NOTING AND/OR REFLECTING THE EXISTENCE AND/OR LOCATION OF ANY & ALL FACILITIES, INCLUDING BUT NOT LIMITED TO PIPELINES. HOWEVER, SAID FACILITIES MAY BE VISIBLE AND/OR MARKED ON THE SURFACE ALONG, OVER OR ACROSS SAID ROUTE AS SHOWN ON THIS SHEET. SCALE IS APPROXIMATE & NOT TO BE USED TO DETERMINE ACTUAL LOCATIONS.

KEY MAP

|           |              |
|-----------|--------------|
| SCALE     | SHEET NUMBER |
| 1 : 50.00 | 36           |
| PLOT DATE |              |
| 2/18/2026 |              |

Project Number:  
UNS/Xcel Nadine Rd (WO#0646)

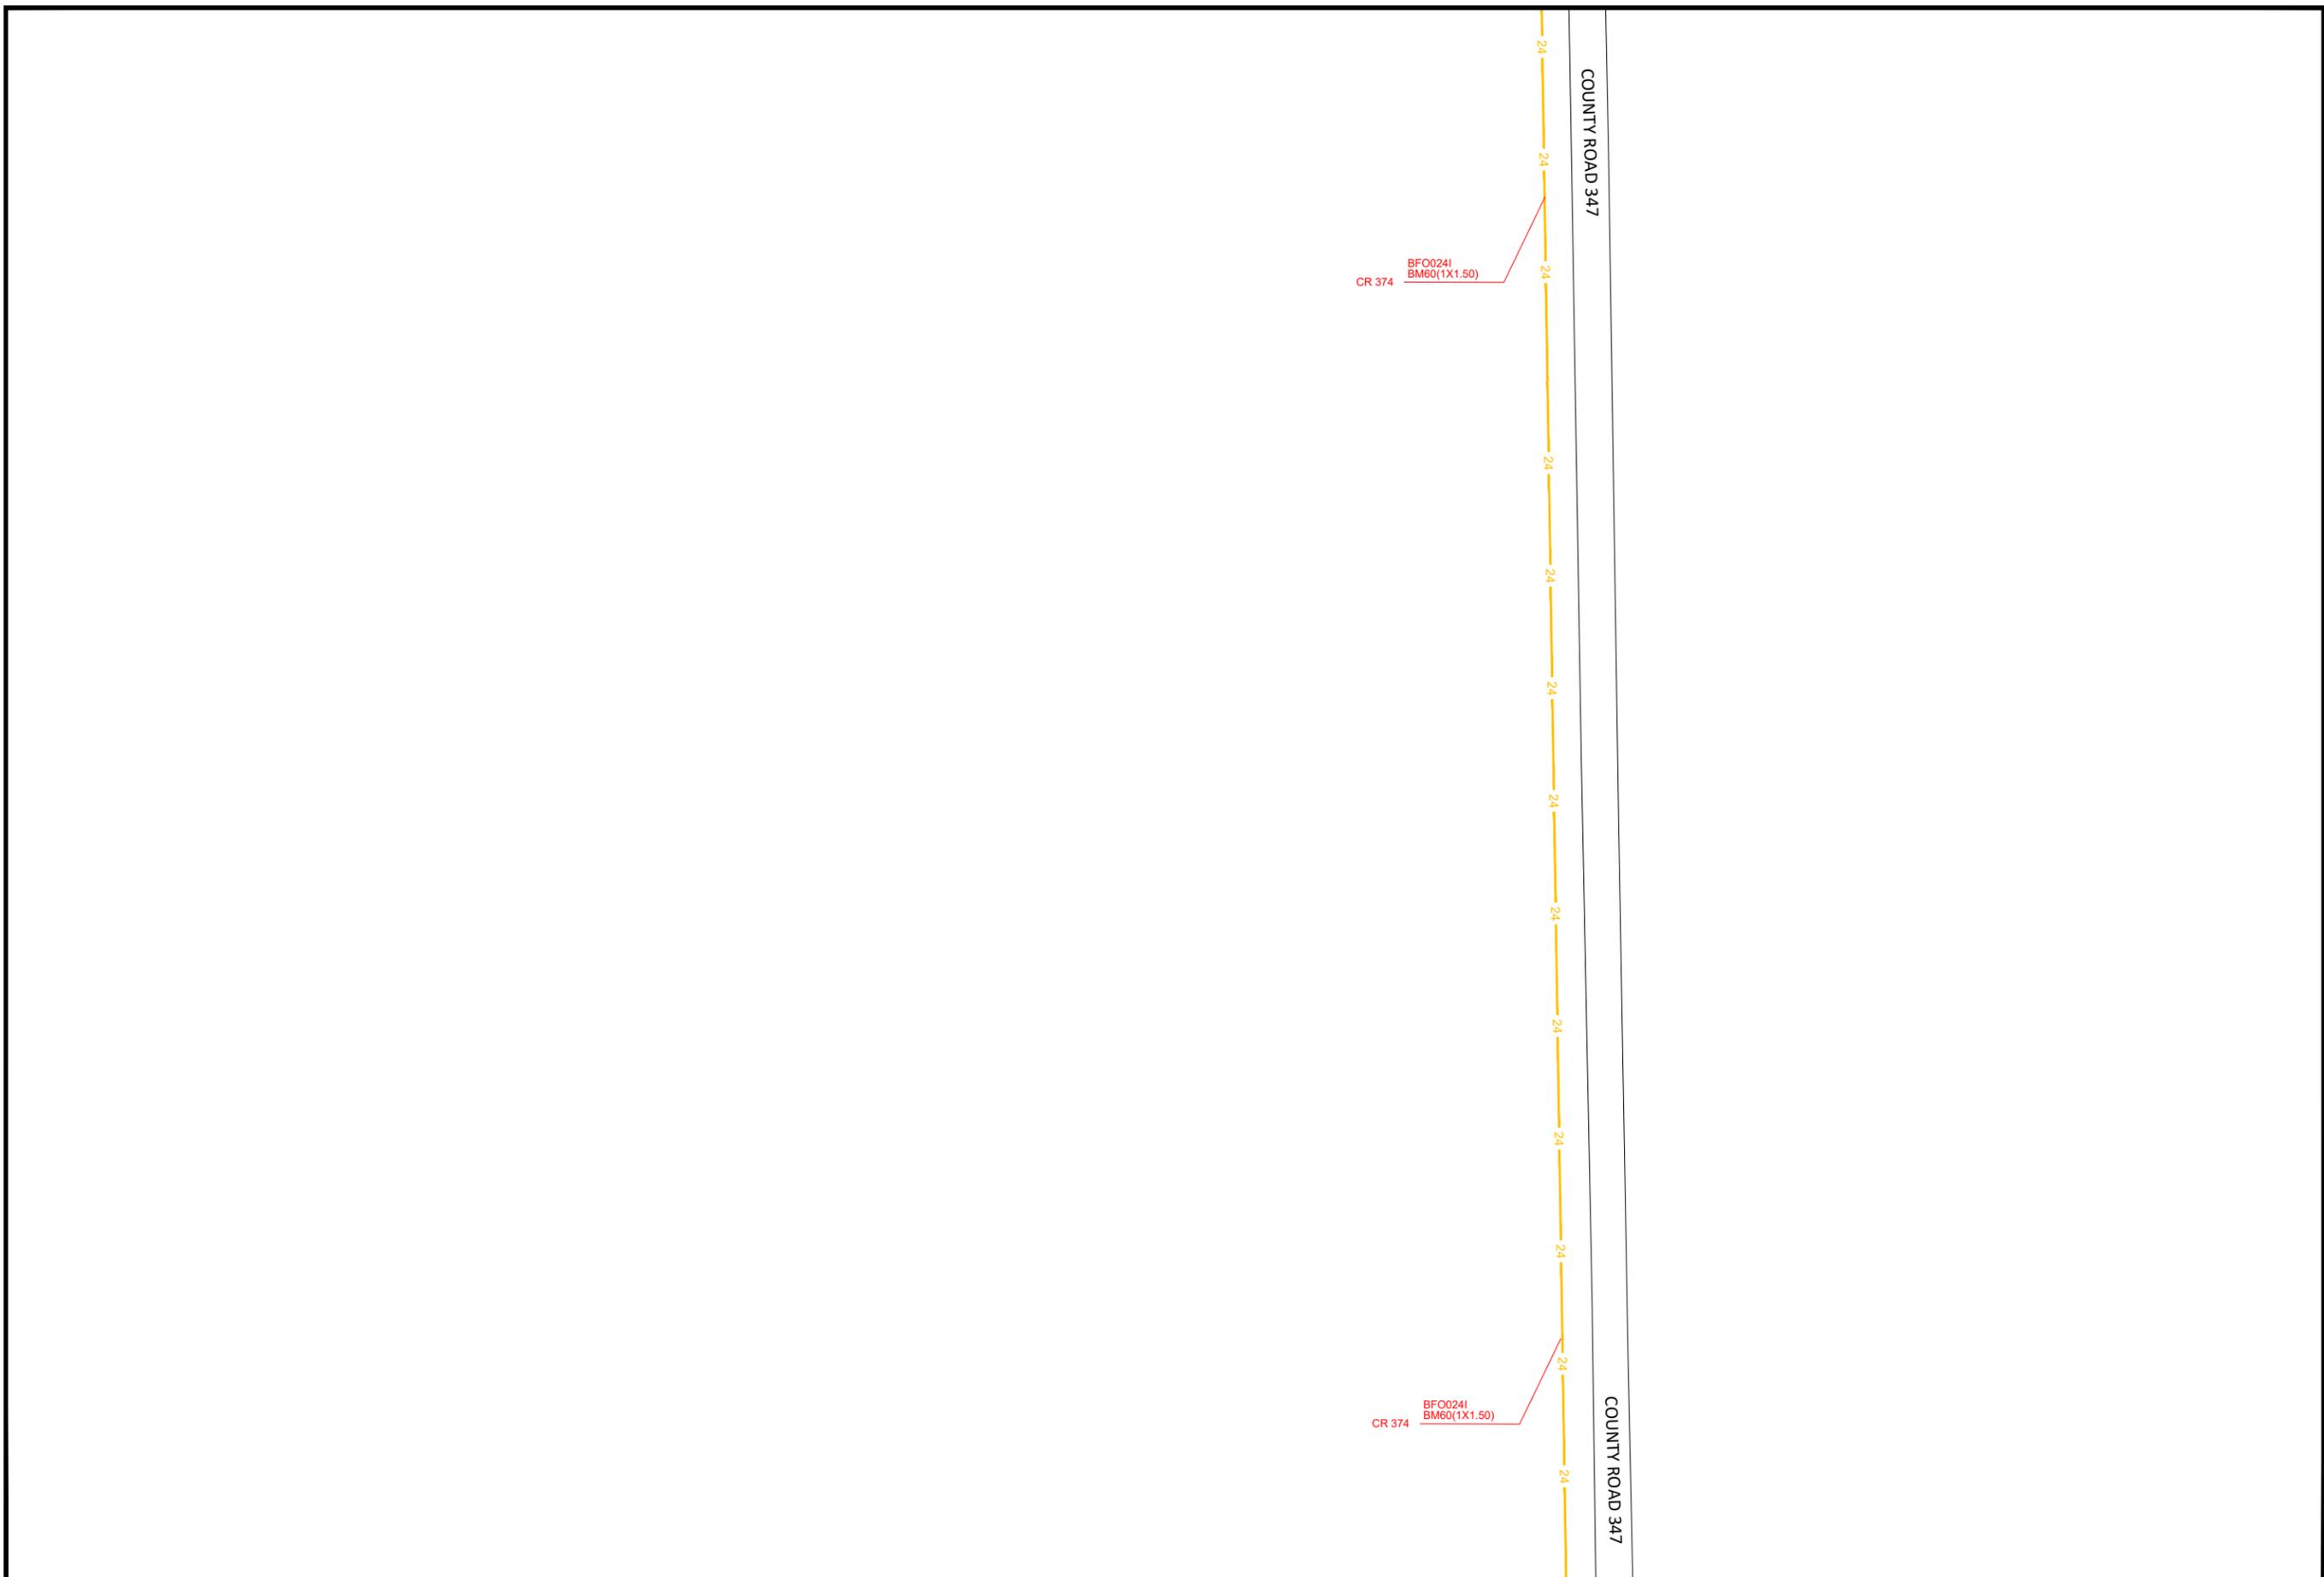



LEGEND


-  EXISTING HANDHOLE
-  EXISTING FIBER PED
-  EXISTING BFO (SIZE IN LINETYPE)
-  PROPOSED BDO5A FIBER OPTIC PED
-  PROPOSED BA4S STUB POLE/WARNING SIGN
-  PROPOSED HBFO WITH CASE TYPE
-  PROPOSED BHF(24X36X18)T
-  PROPOSED BHF(30X48X24)T
-  PROPOSED BHF(48X60X36)T
-  PROPOSED BFO24

THIS STAKING SHEET IS INTENDED & PREPARED FOR ROUTE DESIGNATION ONLY & THE ENGINEER HEREBY DISCLAIMS ANY & ALL RESPONSIBILITY AND/OR OBLIGATION FOR MARKING, NOTING AND/OR REFLECTING THE EXISTENCE AND/OR LOCATION OF ANY & ALL FACILITIES, INCLUDING BUT NOT LIMITED TO PIPELINES. HOWEVER, SAID FACILITIES MAY BE VISIBLE AND/OR MARKED ON THE SURFACE ALONG, OVER OR ACROSS SAID ROUTE AS SHOWN ON THIS SHEET. SCALE IS APPROXIMATE & NOT TO BE USED TO DETERMINE ACTUAL LOCATIONS.

KEY MAP

|           |              |
|-----------|--------------|
| SCALE     | SHEET NUMBER |
| 1 : 50.00 | <b>37</b>    |
| PLOT DATE |              |
| 2/18/2026 |              |

Project Number:  
UNS/Xcel Nadine Rd (WO#0646)

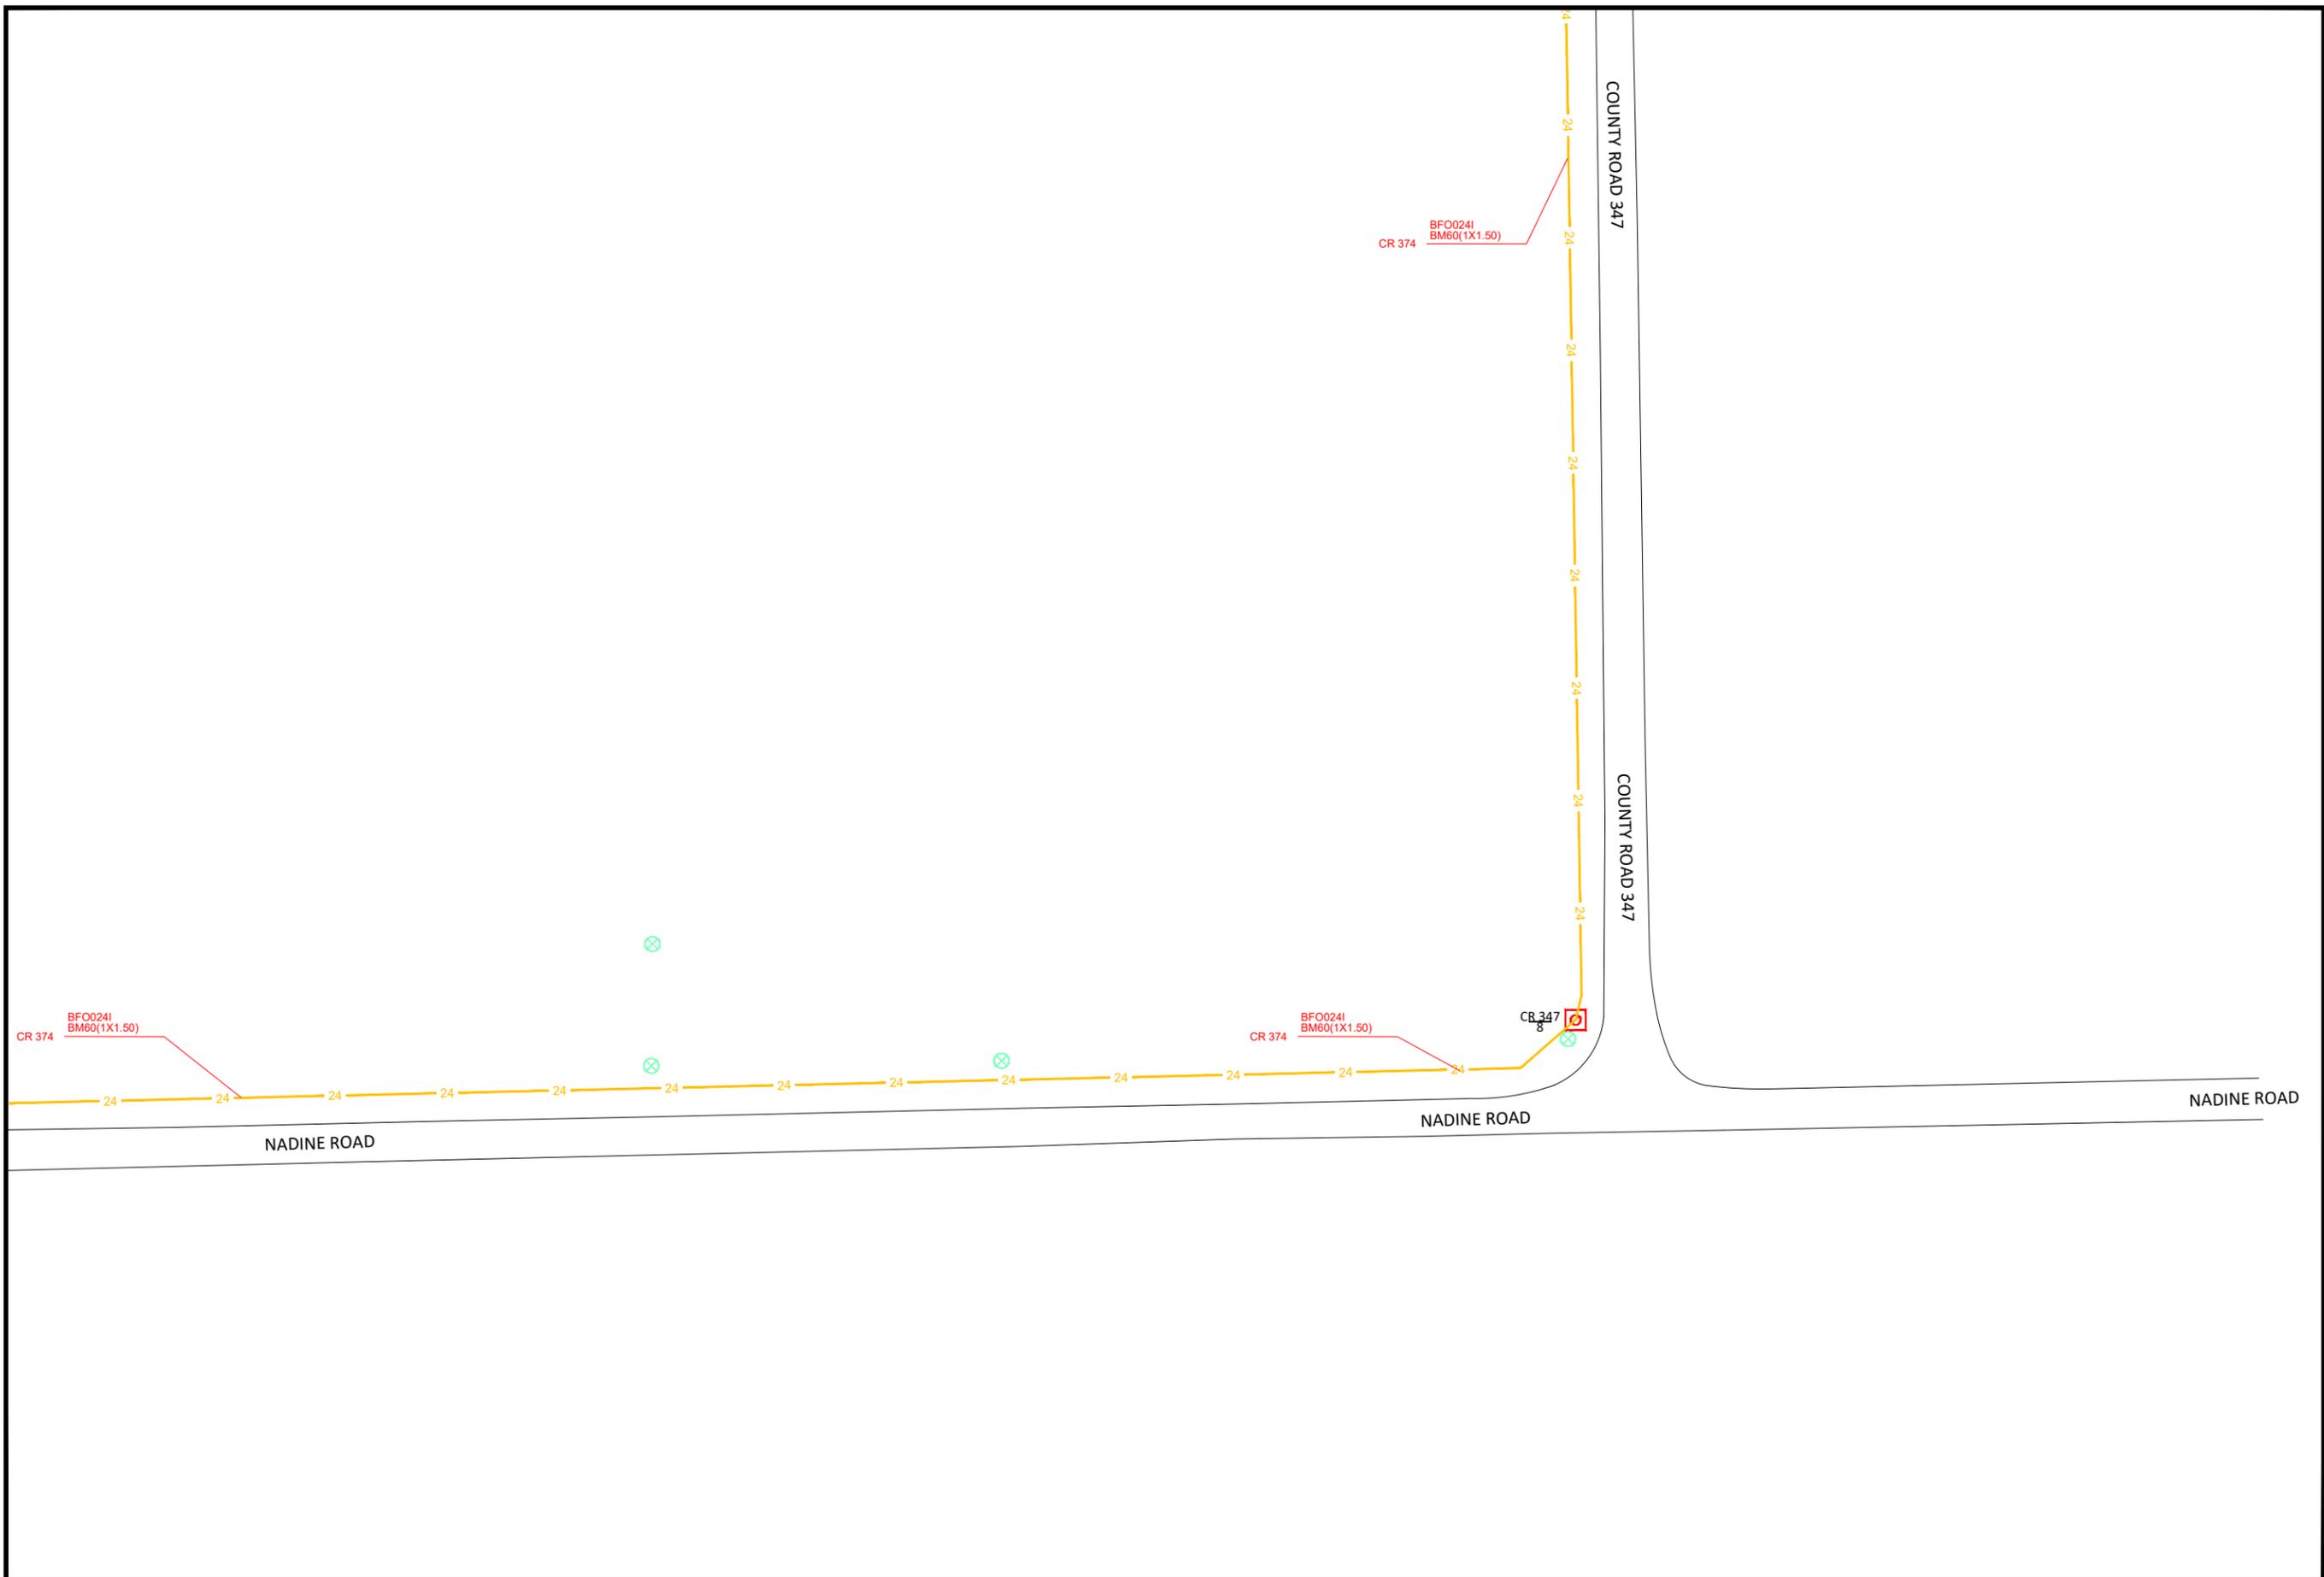



LEGEND

-  EXISTING HANDHOLE
-  EXISTING FIBER PED
-  EXISTING BFO (SIZE IN LINETYPE)
-  PROPOSED BDO5A FIBER OPTIC PED
-  PROPOSED BA4S STUB POLE/WARNING SIGN
-  PROPOSED HBFO WITH CASE TYPE
-  PROPOSED BHF(24X36X18)T
-  PROPOSED BHF(30X48X24)T
-  PROPOSED BHF(48X60X36)T
-  PROPOSED BFO24

THIS STAKING SHEET IS INTENDED & PREPARED FOR ROUTE DESIGNATION ONLY & THE ENGINEER HEREBY DISCLAIMS ANY & ALL RESPONSIBILITY AND/OR OBLIGATION FOR MARKING, NOTING AND/OR REFLECTING THE EXISTENCE AND/OR LOCATION OF ANY & ALL FACILITIES, INCLUDING BUT NOT LIMITED TO PIPELINES. HOWEVER, SAID FACILITIES MAY BE VISIBLE AND/OR MARKED ON THE SURFACE ALONG, OVER OR ACROSS SAID ROUTE AS SHOWN ON THIS SHEET. SCALE IS APPROXIMATE & NOT TO BE USED TO DETERMINE ACTUAL LOCATIONS.

KEY MAP

|           |              |
|-----------|--------------|
| SCALE     | SHEET NUMBER |
| 1 : 50.00 | 38           |
| PLOT DATE |              |
| 2/18/2026 |              |

Project Number:  
UNS/Xcel Nadine Rd (WO#0646)

