



Folder: H:\0041194_001_Sources_Growth\Water_Resources\Flood_Study\A\GIS\Map\03_D'Hanis_Working

**PRELIMINARY
NOT FOR
CONSTRUCTION**

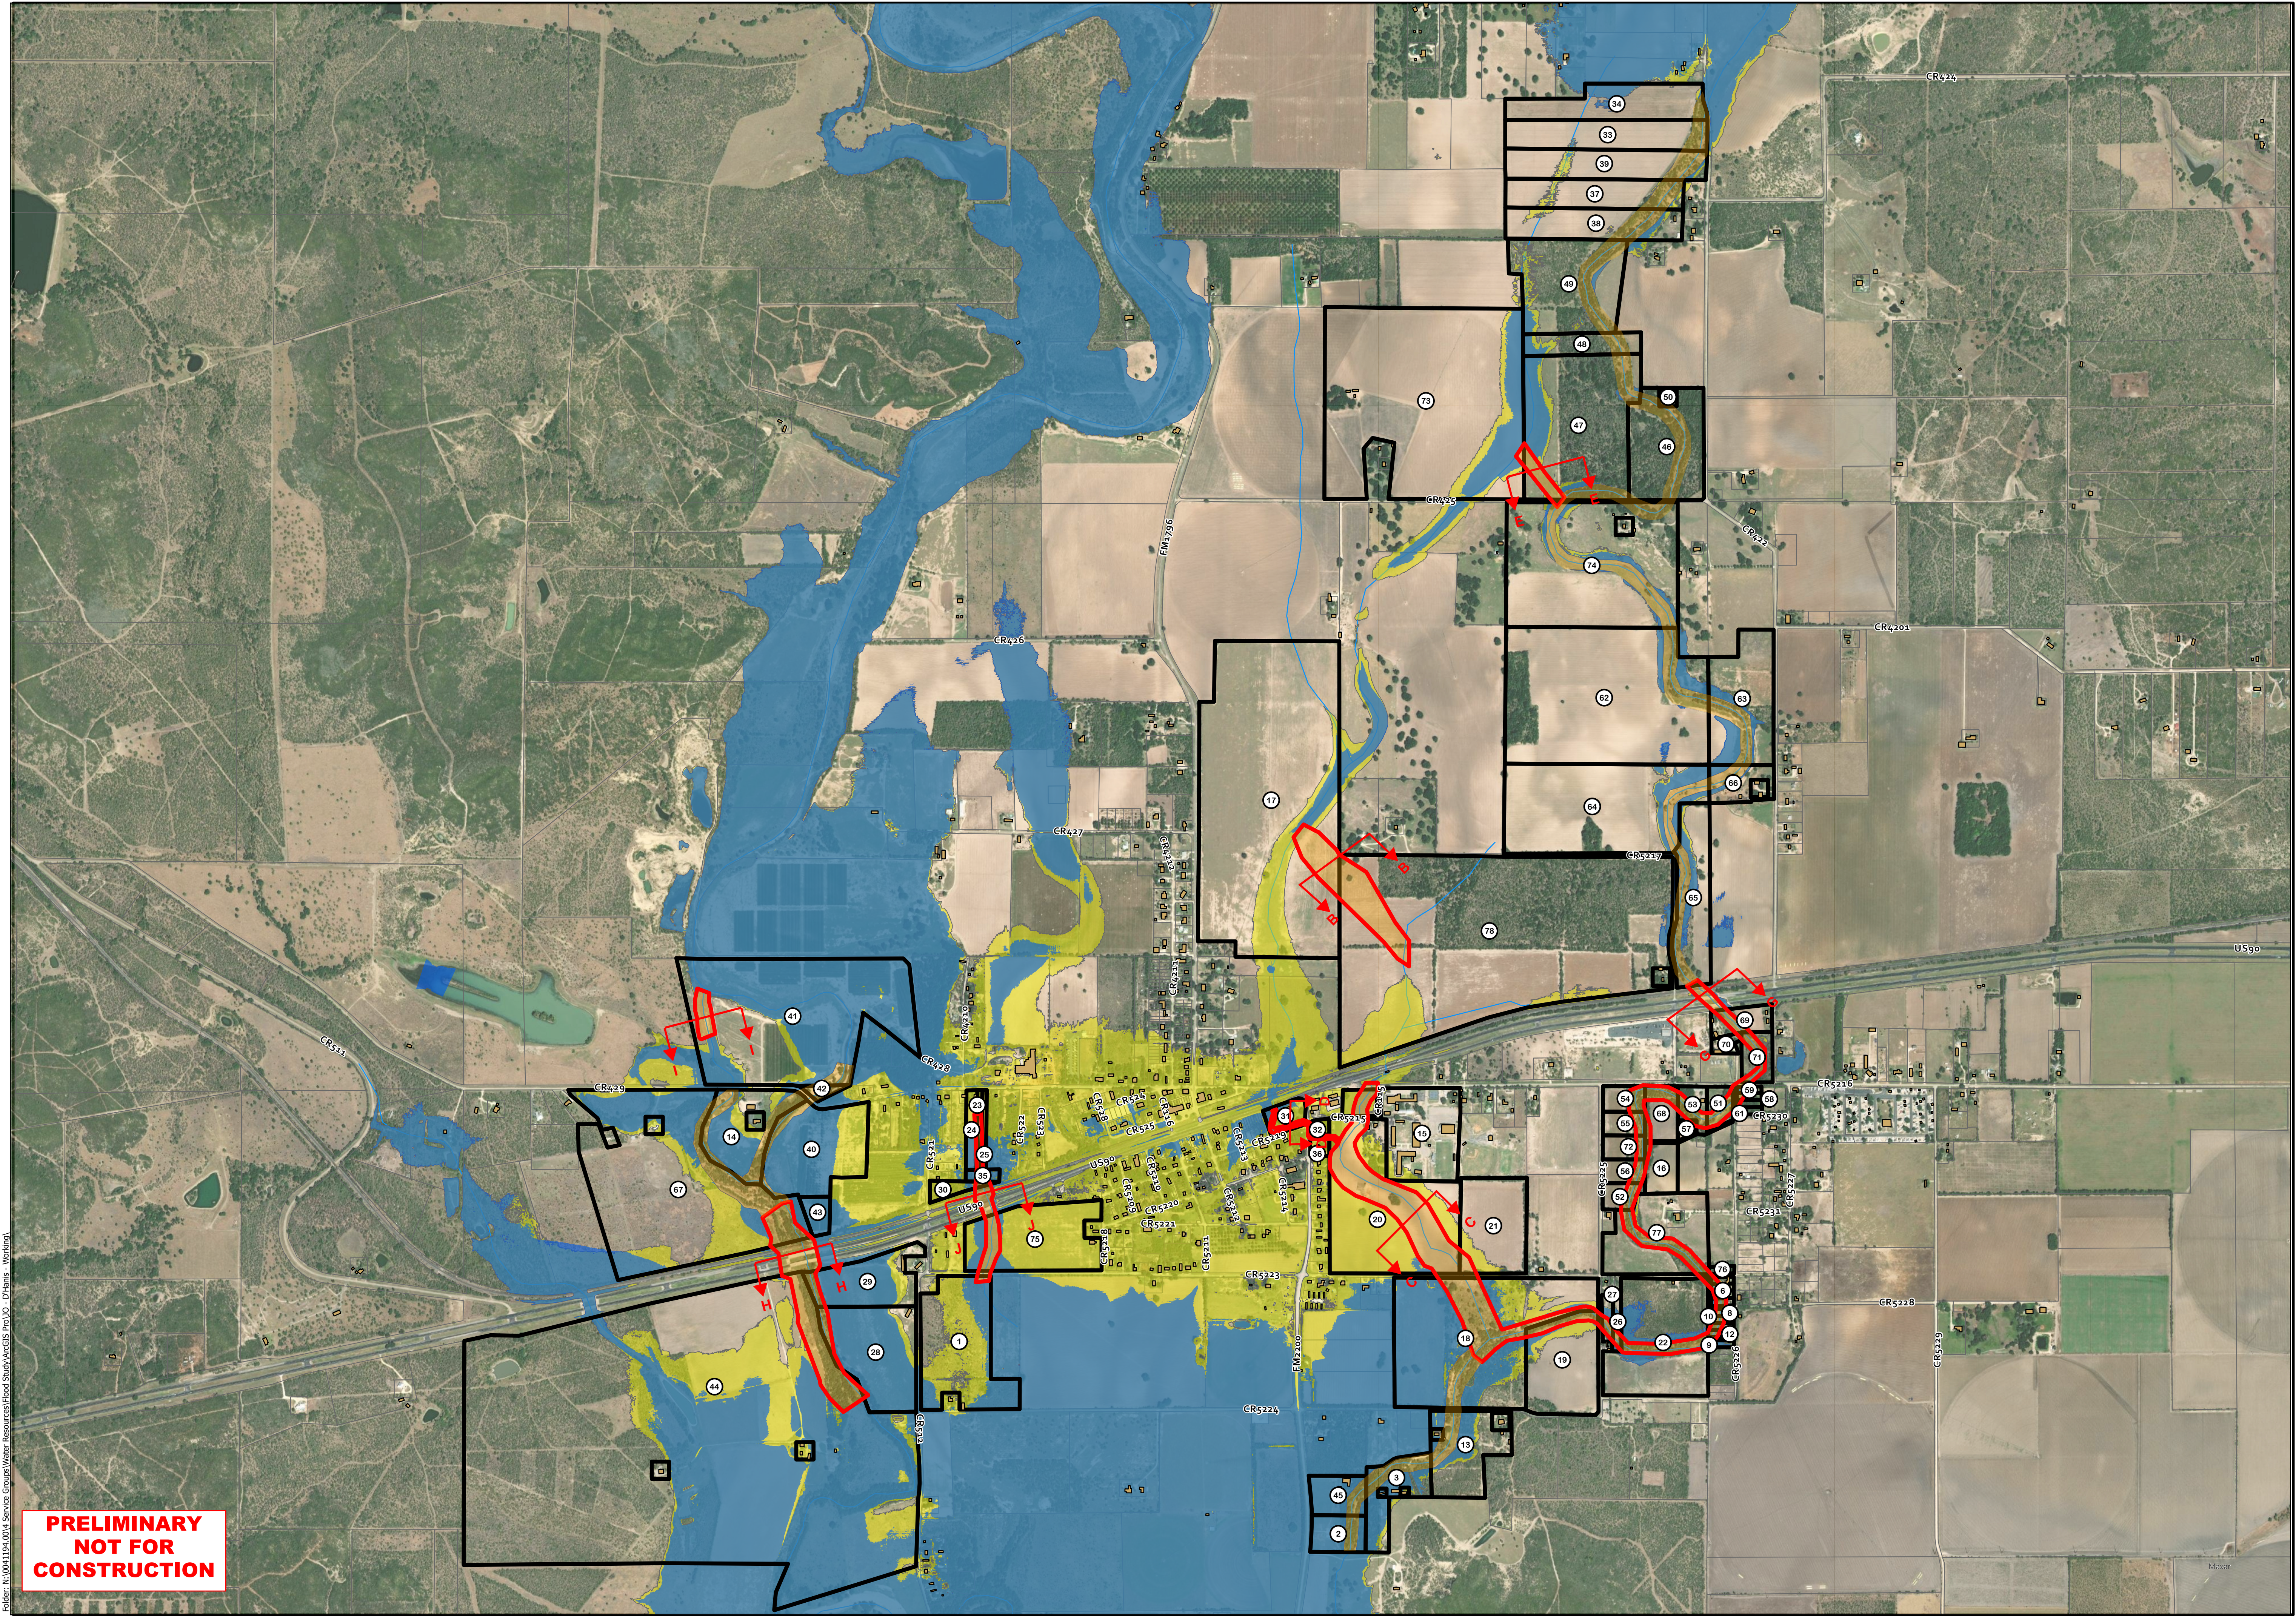

- Legend**
- 50-yr Proposed Floodplain
 - 50-yr Existing Floodplain
 - Proposed Channel Modification
 - Proposed Channelization
 - Affected Parcels
 - Parcels

**D'HANIS
FLOOD MITIGATION PROJECT
50yr Floodplain
FEMA FMA Flood Control
Resiliency Application**

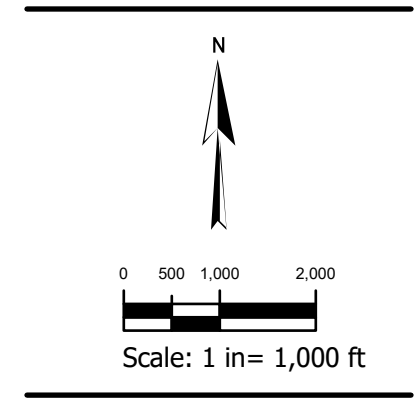

Westwood
 Phone (210) 265-8300 1718 Dry Creek Way, Suite 110
 Toll Free (888) 937-5150 San Antonio, TX 78259
 westwoodpa.com
 Westwood Professional Services, Inc.
 TBPALS FIRM NO. 10194064 - TBPE FIRM NO. F-11756