


VALVE BOX ADJUSTMENT DETAILS

NOT TO SCALE

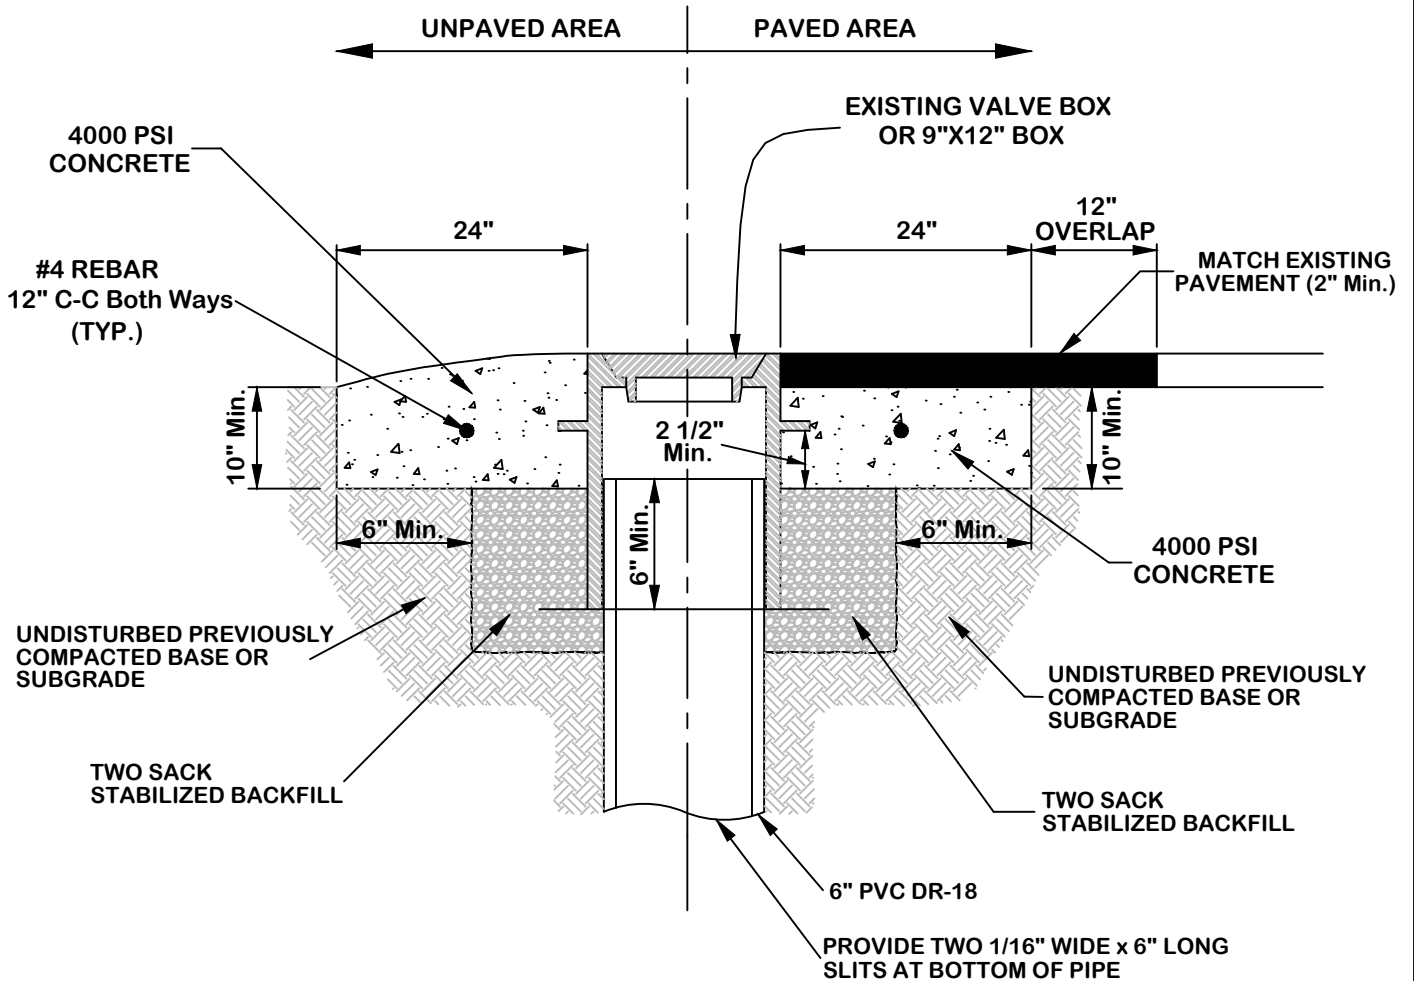

NOTES: THIS MAY REQUIRE ADDING PVC PIPE WHEN ADJUSTING VALVE BOX TO PAVING GRADE.
 IF ADDITIONAL PIPE IS REQUIRED, USE BELL SECTION WITH GASKET AND SET BELL DOWN OVER EXISTING PIPE RISER.
 A GASKETED SELF-CENTERED COLLAR MAY BE USED IN LIEU OF THE BELL SECTION.
 ANY ADDITIONAL PVC PIPE REQUIRED SHALL BE SUBSIDIARY TO ADJUSTING THE VALVE BOXES.



ECTOR COUNTY PUBLIC WORKS